

Notes :-

1. This drawing to be read in conjunction with all relevant Architects, Engineers & Specialist drawings and specifications.



Underside of existing balconies to be clad in Anthracite Grey Aluminium cladding system, on timber battens, with a matching facia trim


150x150 RHS header beam between the new CHS posts, tight up to the underside of the existing balcony slab

114mm diameter CHS posts, coloured Anthracite grey RAL2016 to match the existing door and window frames

New glazed balustrade at 1st floor level, to match existing, integrated with the new columns, typ

PRELIMINARY

A.	16.08.21	ISSUED FOR PLANNING APPROVAL
.	10.07.21	ISSUED FOR INFORMATION
Rev	Date	Comment

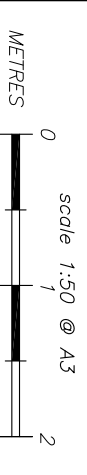

clive adams associates ltd

Consulting Engineers
Vicarage Close
Roxwell, Essex, CM1 4LR
Telephone: (01708)344344
E-mail address: design@cliveqa.com

Project
Lawrence Court
120 Main Road
Sidcup, Kent
DA14 6NE

Title
Proposed rear elevation

Drawn	Checked	Date	Scale
M.T.	C.I.A.	May '21	1:50@A3
Drawing No			Rev
9113-06			A.

Code File: Network\Drawings\Miscellaneous\Lawrence Court

114mm diameter CHS posts, coloured Anthracite grey RAL2016 to match the existing door and window frames

Proposed rear elevation

Scale 1:50