



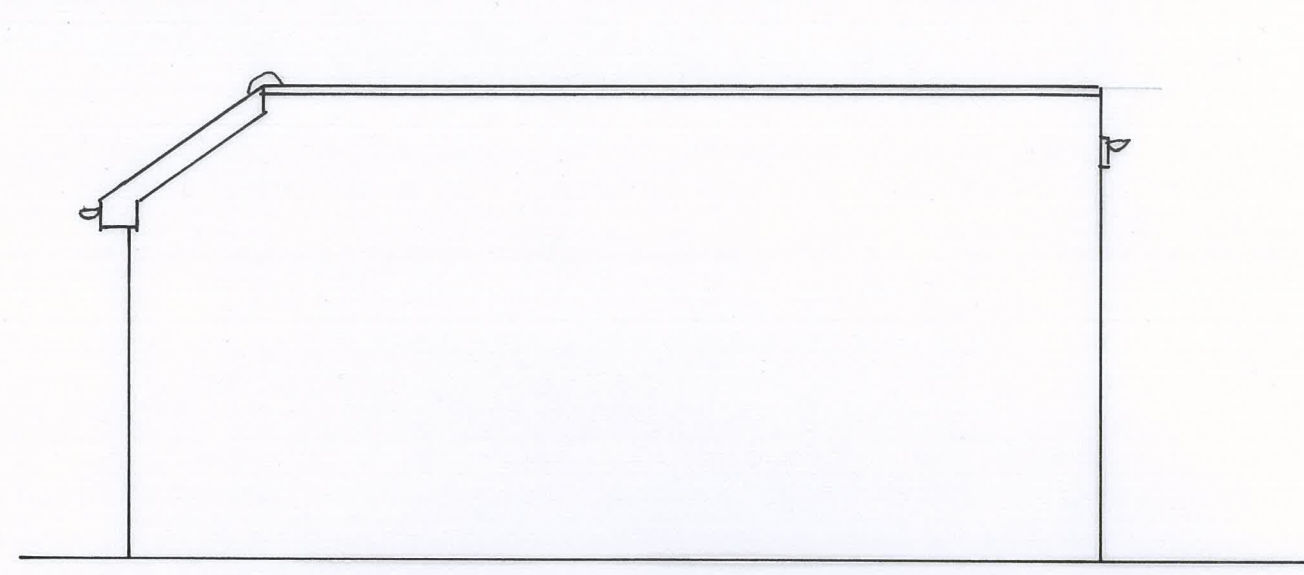


FRONT

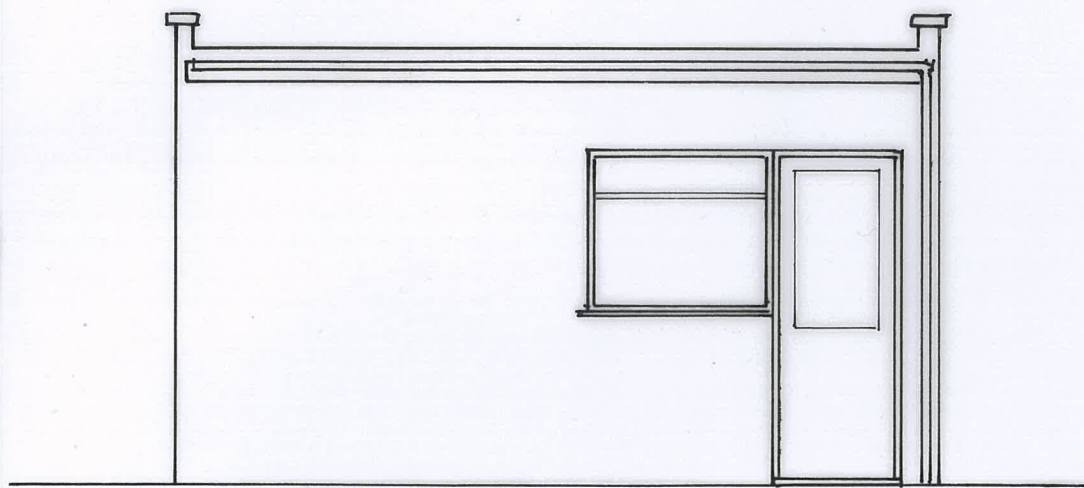

SIDE



REAR

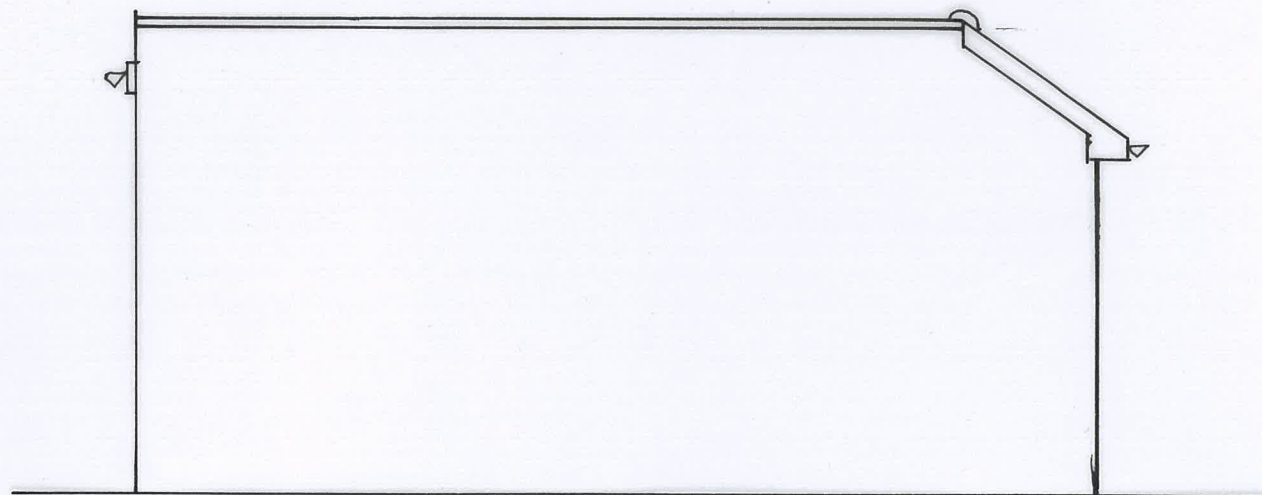

SIDE

EXISTING ELEVATIONS

SCALE 1:50

