



Rear Elevation

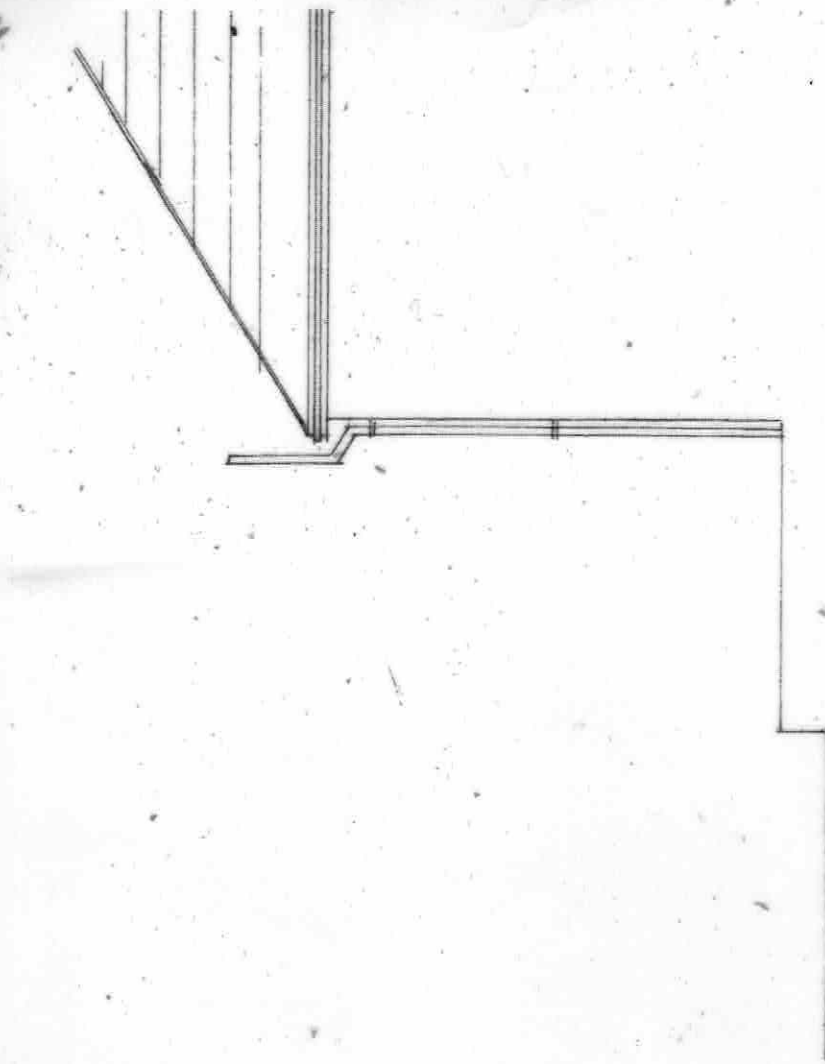


Flank Elevation

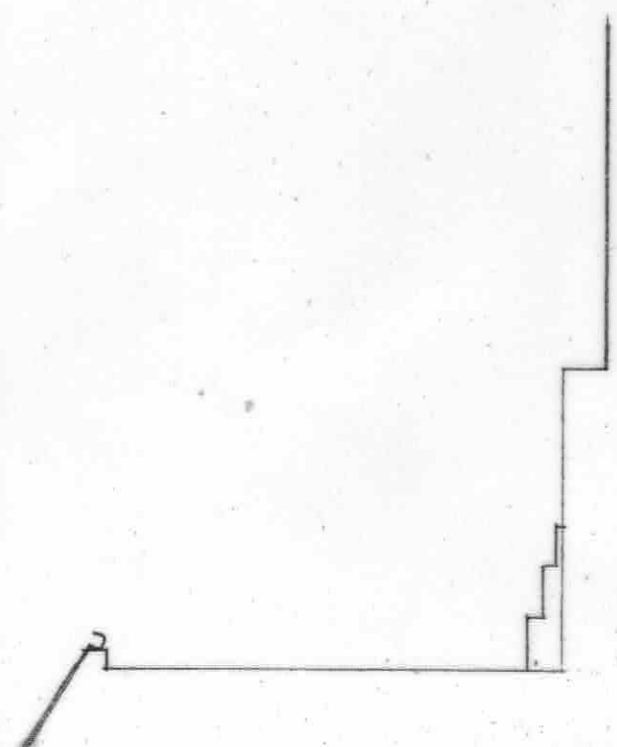

Side Elevation



PROPOSED SINGLE STOREY REAR EXTENSION, SWIMMING POOL LANE AND UNDERBUILD
MR M LYONS 34 EASTLEIGH ROAD BEXLEYHEATH DA7 6LU
1:100 @ A3 280721/2 OF 6 41M² EXISTING ELEVATIONS

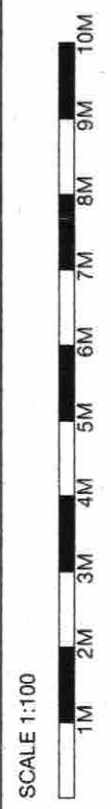

WESTLEIGH DESIGN