



Rear Elevation

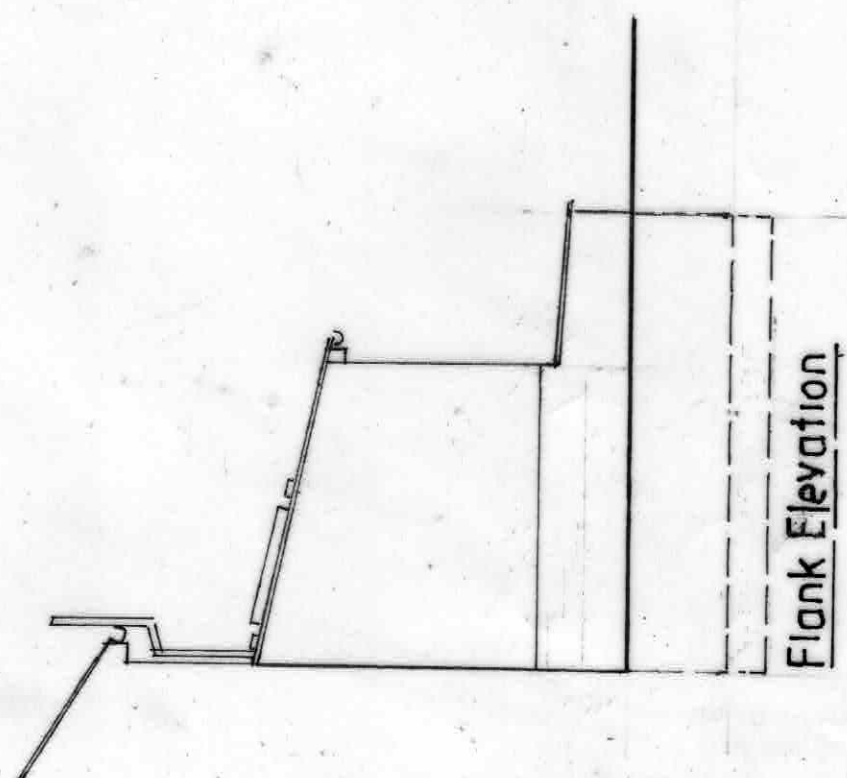

Flank Elevation

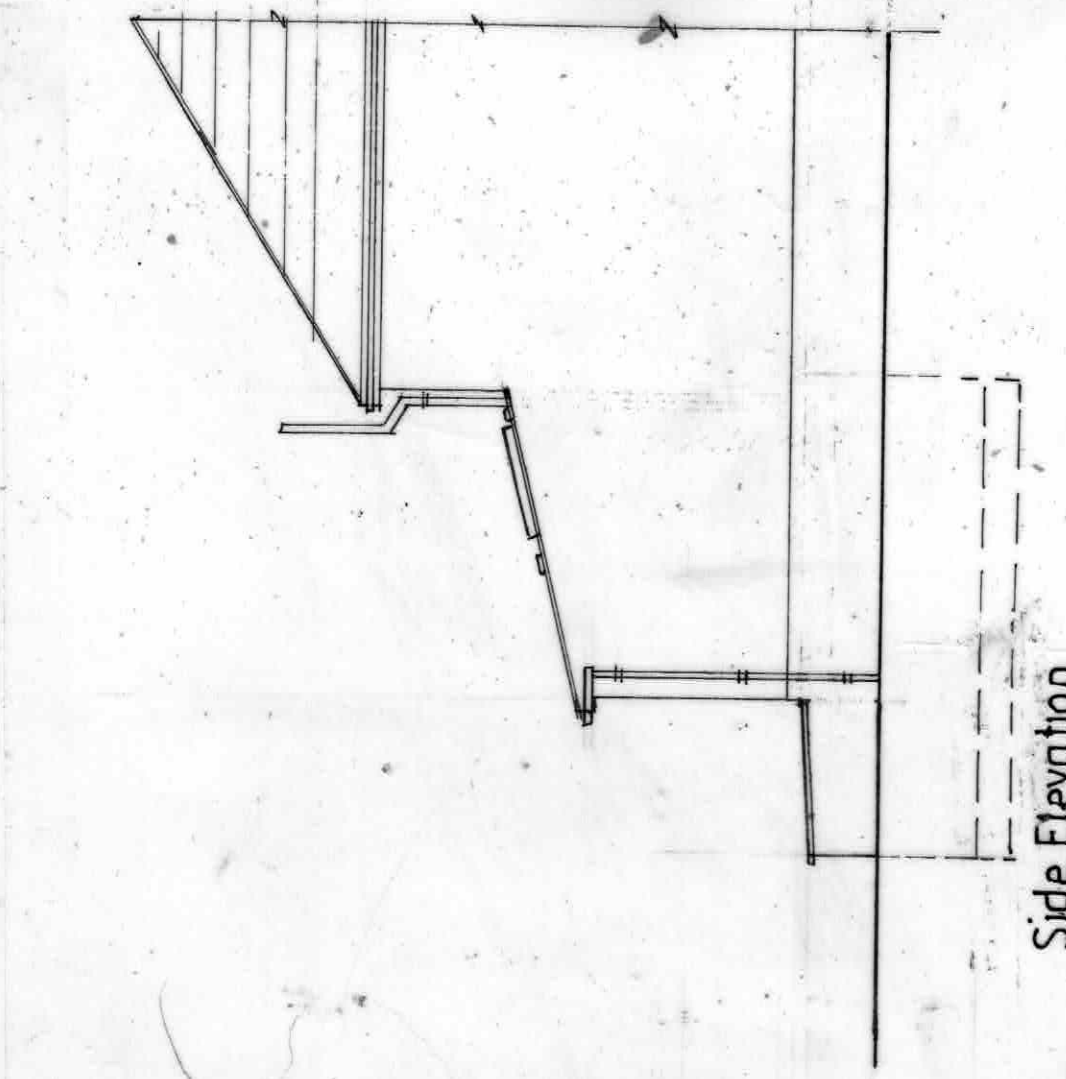

Side Elevation

WESTLEIGH DESIGN



SCALE 1:100



Building Excellence
AWARDS 2018
Regional Winner

**PROPOSED SINGLE STOREY REAR EXTENSION, SWIMMING POOL
LANE AND UNDERBUILD**
MR M LYONS 34 EASTLEIGH ROAD BEXLEYHEATH DA7 6LU
1:100 @ A3 280721/5 OF 6 41M² PROPOSED ELEVATIONS