



NOTES:

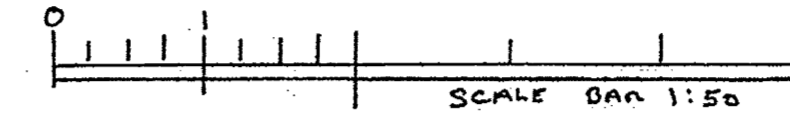


F/F


GROUND

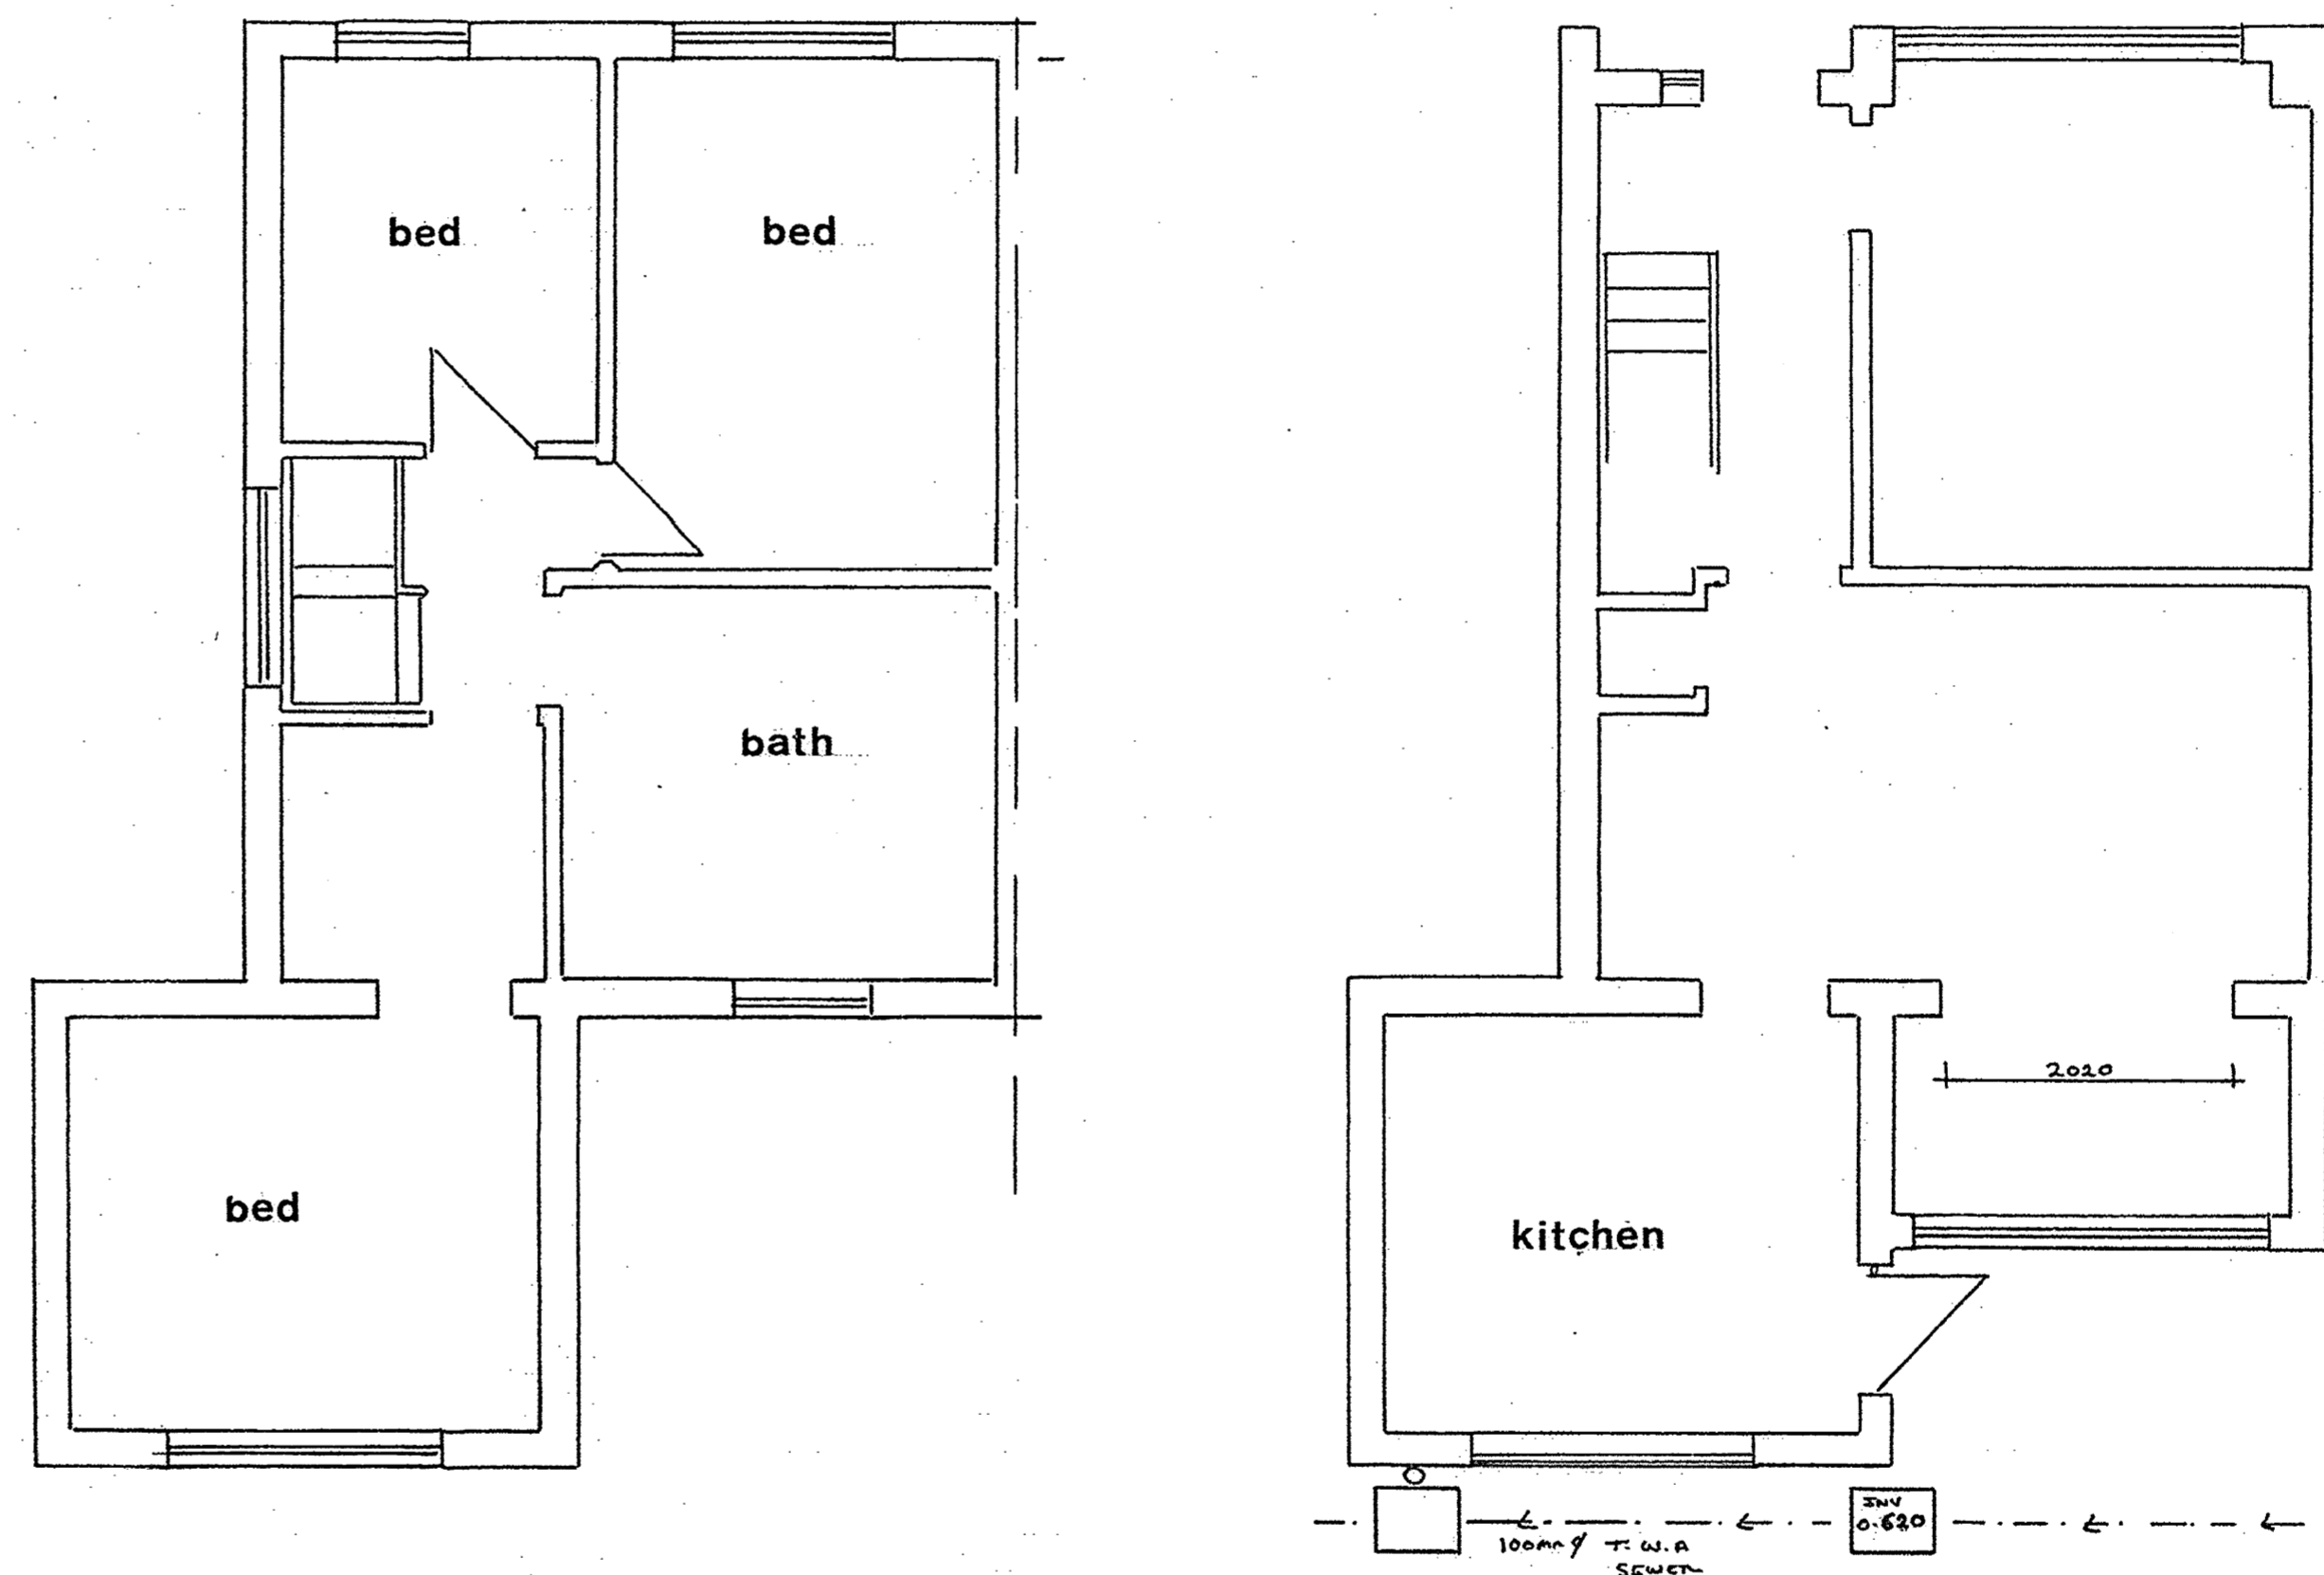

SIDE

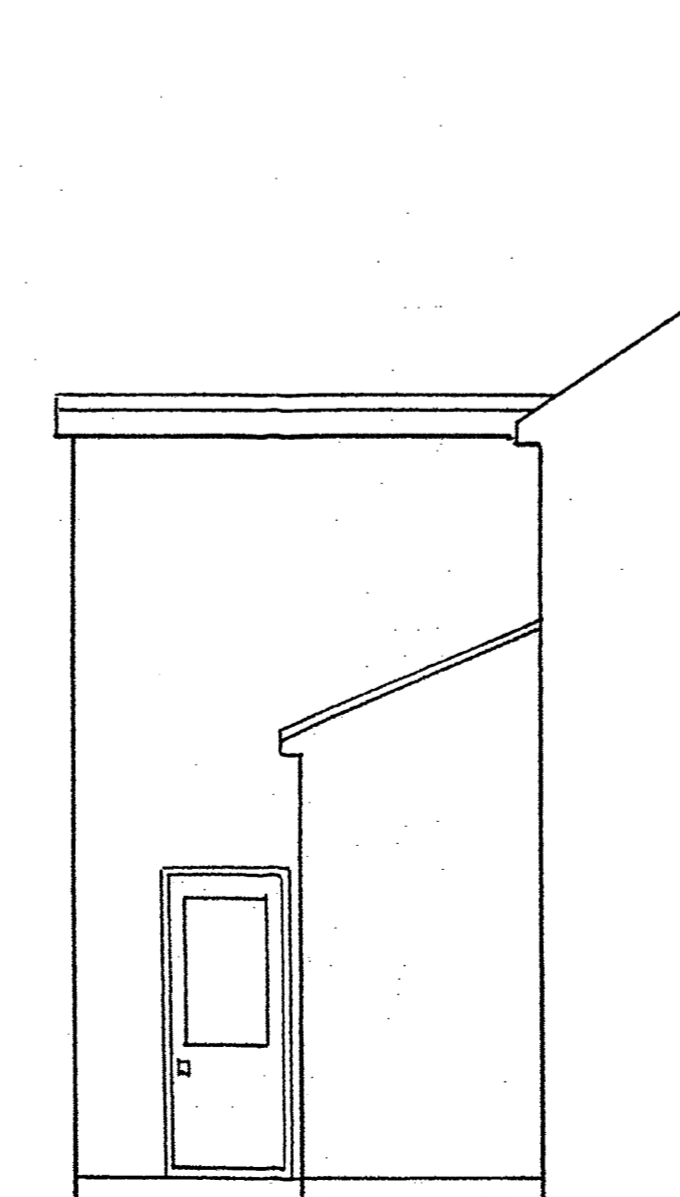

REAR

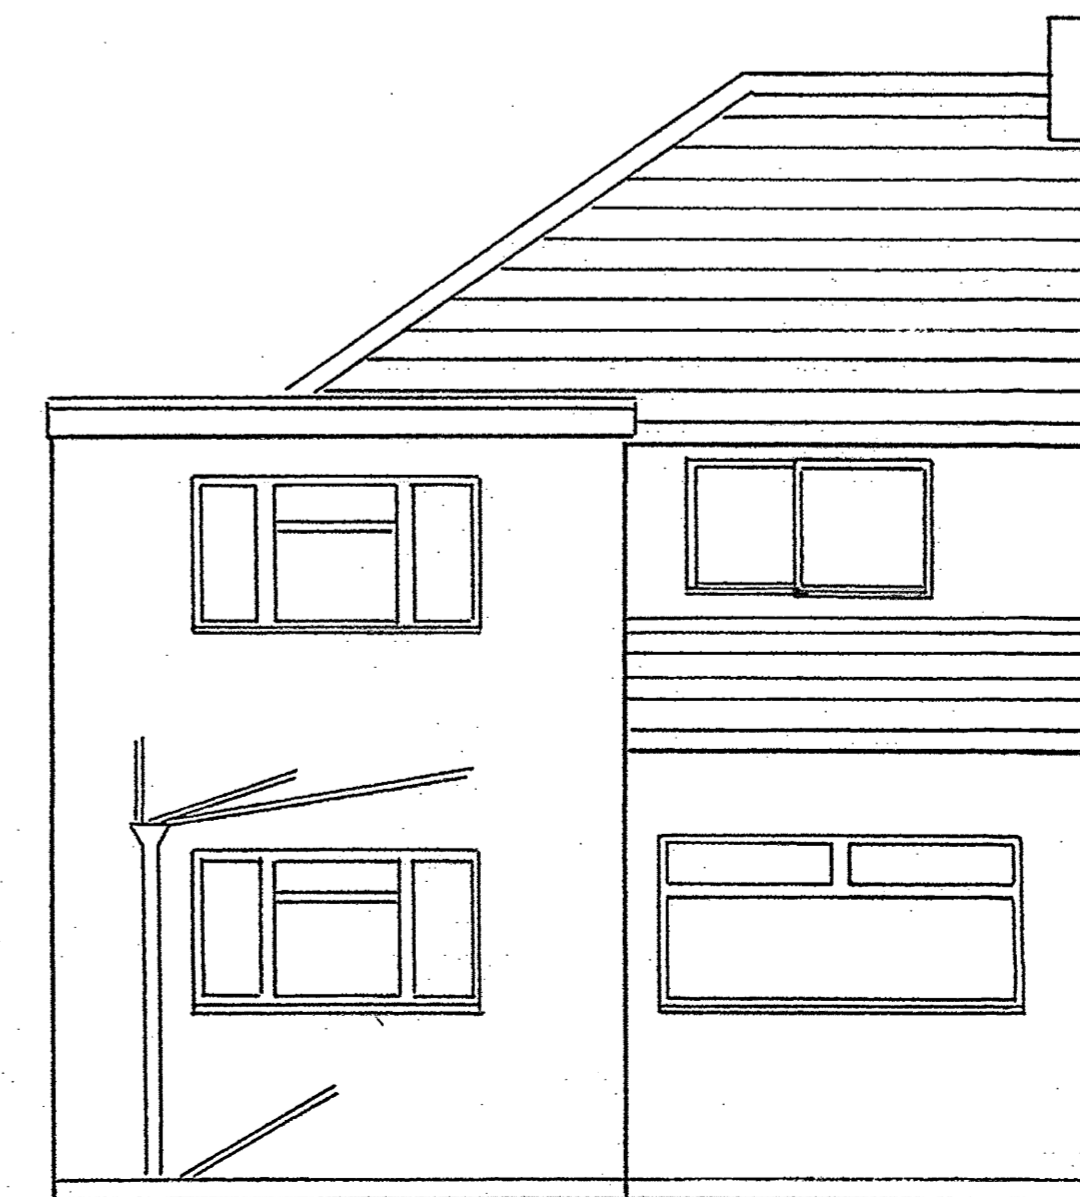

Date	Revisions

© copyright

DEVELOPMENT
MANAGEMENT

21 SEP 2021

ALLOY
COPY TO
ACK

21/02967/FUL

Client
T CAMPEY

Job Title
127 DAYS LANE
DA15 8JT

Drawing Title
EXISTING LAYOUT
ELEVATIONS

Scale 1:50

Date JUNE 2021 Drawn By A.L.E

Drawing No. CAMPEY / ONE Rev.