



LEFT-HAND SIDE ELEVATION

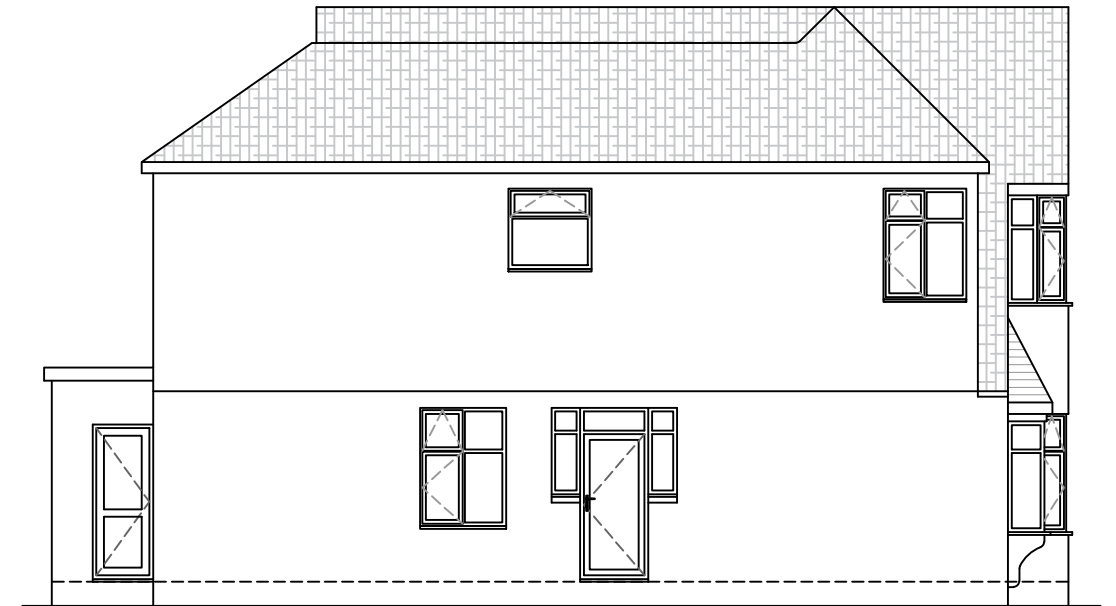

REAR ELEVATION



RIGHT-HAND SIDE ELEVATION

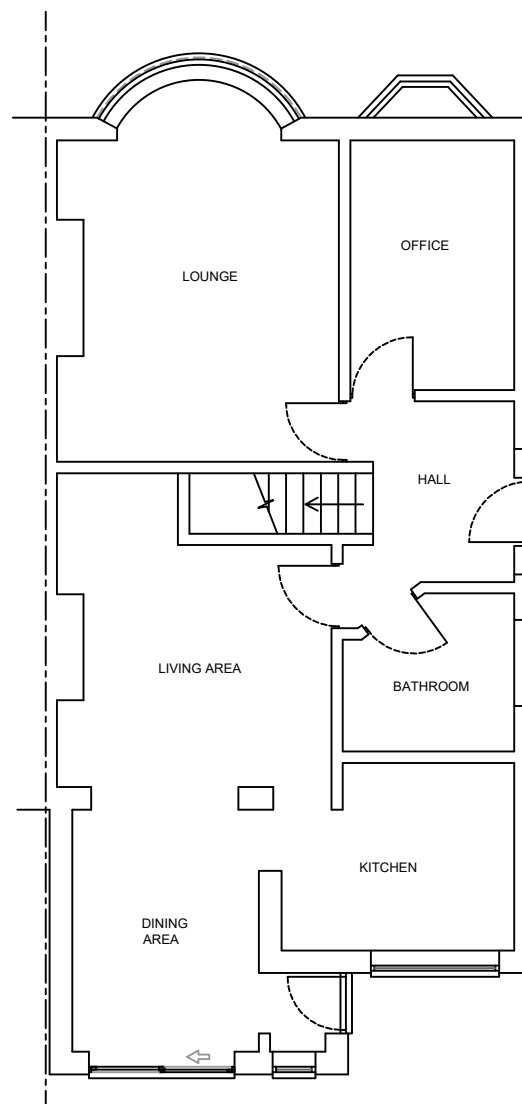

PLAN

**Notes:**

These drawings are the property of Anglian Home Improvements and must not be used, distributed, loaned or copied without the express permission of Anglian Home Improvements.  
All dimensions are in millimetres (mm) unless noted otherwise.  
Do not use for base laying purposes

Produced on A3 paper

Rev.	Date	Description	Initials



Drawing title: **Existing Plan and Elevations**

CONTRACT No. : **900/08968**

**Page 1 of 2**

Proposed: **PVCu Orangery**  
at: **61 FALCONWOOD AVENUE**  
**WELLING**  
**KENT**  
**DA16 2SN**

Drawers initials: **WS**

Scale : **1:100**

Date: **15/09/21**

4 3 2 1 0 1:50 Scale Bar 1:100 0 1 2 3 4 5 6 7 8 9 10