



This copy has been made by or with the authority of Midlothian Council pursuant to Section 47 of the Designs and Patents Act 1988. Unless that Act provides a relevant exception to copyright, the copy must not be copied without the prior permission of the copyright owner.

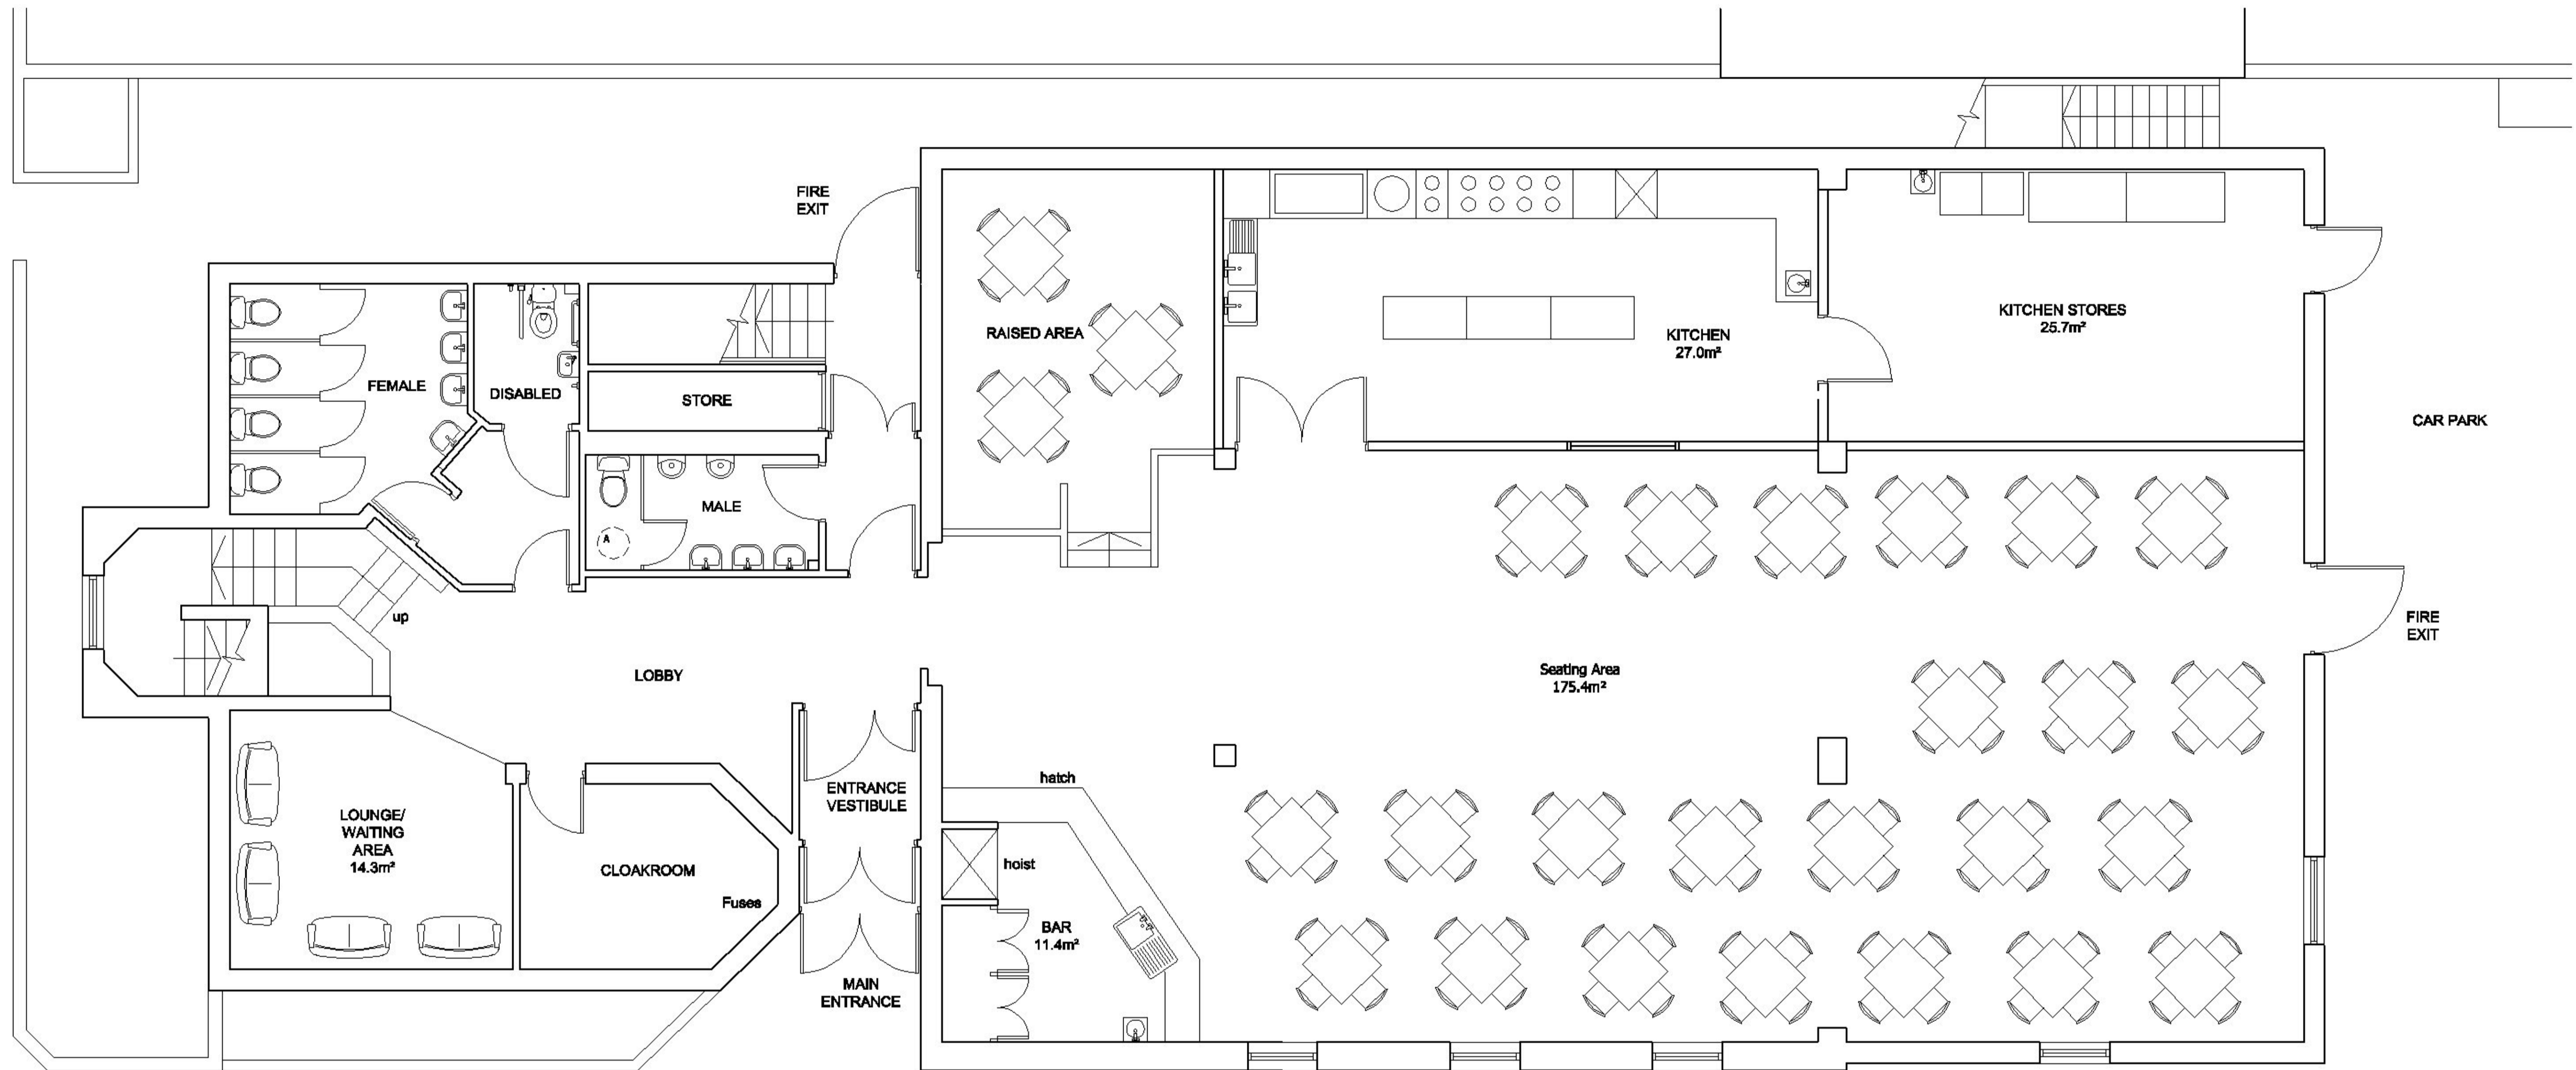

K I R K H I L L  
R O A D



I M R I E P L A C E

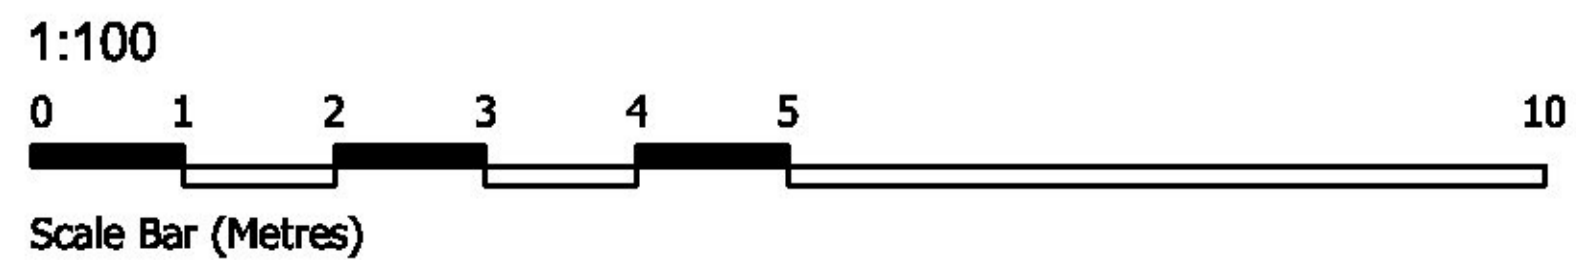

**PLANNING**

**FRC Architectural Services**

fabio@frc-arch.co.uk  
07837075272

Date  
Oct' 2021

Scale  
1:100@A3

Revisions	Date

Project	1 Imrie Place, Penicuik, EH26 8HY
Drawing	Mr Kandel Ground Floor Layout

Project Ref:	0114	Dwg No.	P6(2-)-003
<small>NOTE: All proprietary goods and materials are to be fitted in accordance with manufacturer's instructions, relevant Codes of Practice, and British Standards. All dimensions to be verified by the Contractor on site. Do not scale drawings, work to figured dimensions only. All dimensions in Millimeters unless marked otherwise.</small>			
<small>© Copyright This drawing is not to be reproduced without the express written permission of FRC Architectural Services</small>			