
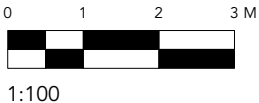
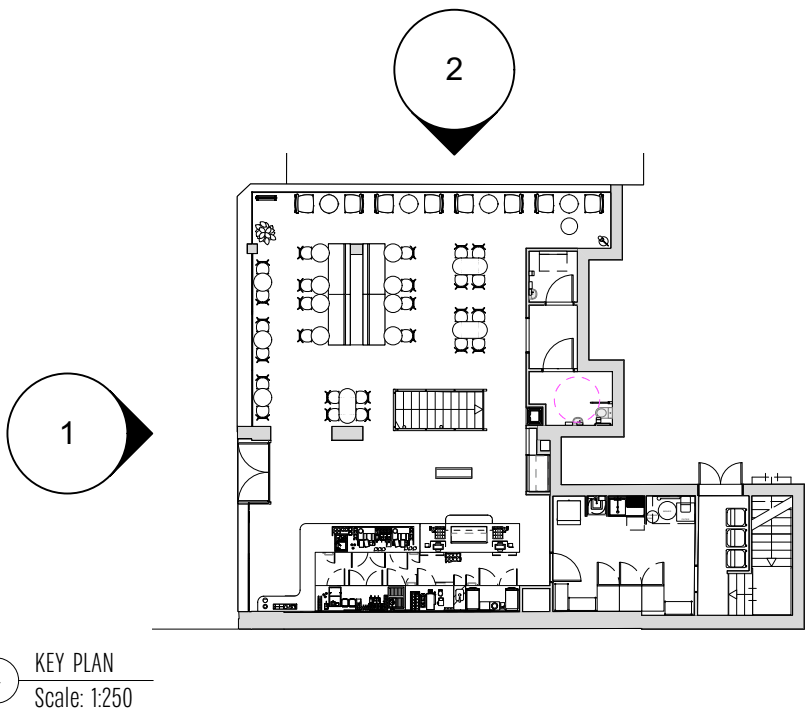
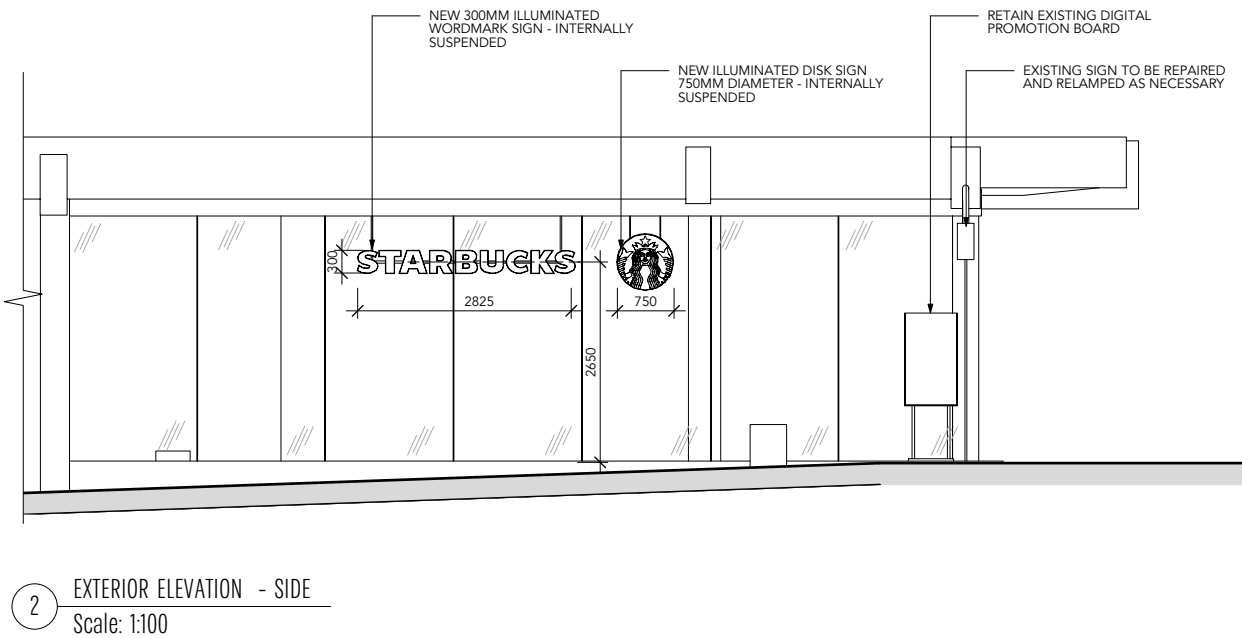
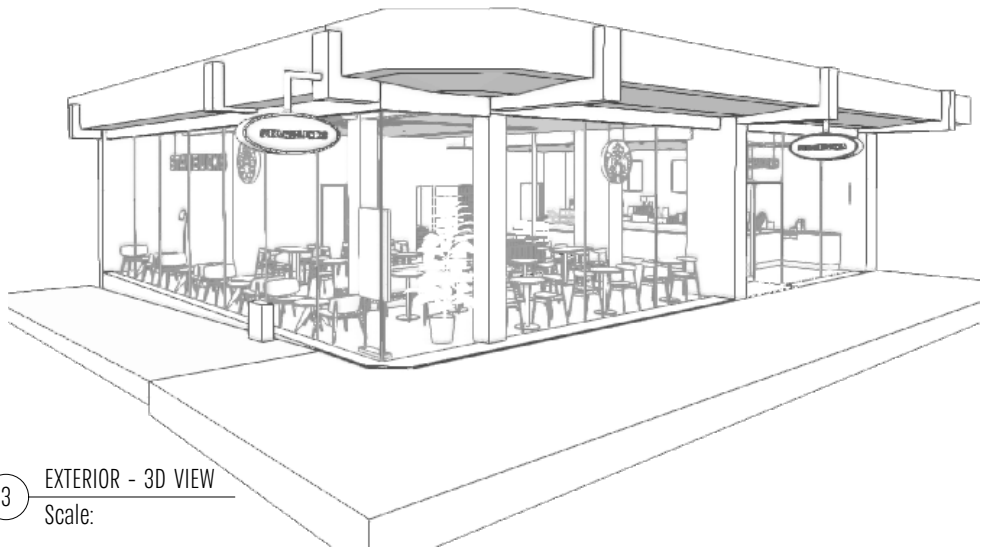


SIGNAGE FIXTURE SCHEDULE				
DESIGN ID	COUNT	DESCRIPTION	RESP	COMMENTS
XS009	2	SIGN - LOGO DISK SUSPENDED SINGLE SIDED ILLUMINATED LARGE - 750MM	CM	-
XS101	1	SIGN - WORDMARK SURFACE MOUNTED ILLUMINATED SMALL - 200MM	CM	-
XS103	1	SIGN - WORDMARK SURFACE MOUNTED ILLUMINATED LARGE - 300MM	CM	-
XS304	1	WINDOW VINYL - MOP + DELIVERY	CM	-
XS308	1	CEILING ILLUMINATED	CM	SINGLE SIDED SIGN

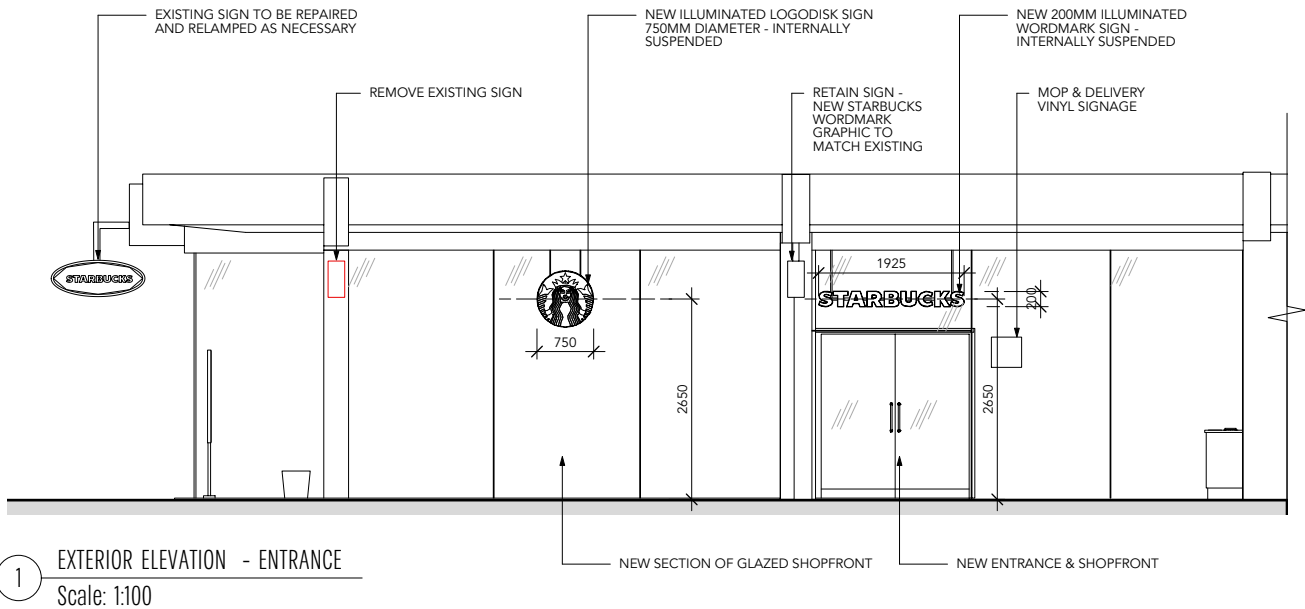

DRAWING NOTES

- Do Not Scale from this drawing.
- The contractor must verify all dimensions on site before any works are undertaken. Any discrepancies are to be reported to the project architect/designer for clarification. Any discrepancies not brought to our immediate attention shall be deemed to be the responsibility of the contractor.
- All works will be carried out in accordance with the THE CLIENTS STANDARD SPECIFICATION document & are to comply with the tenants fit out guidelines following landlords approval.
- HVAC, M&E layouts are indicative & must be verified with the relevant contractor before commencement of work.
- All works to be carried out in accordance with the fire strategy and fire cert application schedule produced by the landlord team issued at tender.
- The existing/proposed sprinkler system is to be assessed by contractor to ensure the system is in compliance with building regs part B.
- All works to be strictly in accordance with the CDM Regulations (Health and Safety).

REV	DATE	DESCRIPTION	BY
-----	------	-------------	----

CLIENT:

PROJECT:

STARBUCKS

ADDRESS:

27 SAUCHIEHALL STREET
GLASGOW
G2 3AT

SHEET TITLE:

PROPOSED EXTERIOR ELEVATIONS

DRAWN BY:	SCALE:	DRAW DATE:	REVISION DATE:
-----------	--------	------------	----------------

MJ	1:100	06.10.2021	
CHECKED BY:	@A3		
RM			

DWG NO:

05795- 061- A-2002

REV:



Evolve Architecture
6 Beaufighter Road
Weston-Super-Mare
North Somerset
BS24 8EE
01934 411291
mail@evolve-architecture.com

THIS DRAWING AND ITS DATA IS THE PROPERTY OF EVOLVE ARCHITECTURE & SHALL NOT BE REPRODUCED WITHOUT THE COMPANY'S CONSENT. DO NOT SCALE. WRITTEN DIMENSIONS TAKE PRECEDENCE. ANY DISCREPANCIES SHOULD BE REPORTED TO EVOLVE ARCHITECTURE IMMEDIATELY. IF IN DOUBT ASK.