


GC	GENERAL CONTRACTOR
CS	CASEWORK SUPPLIER
CM	CONSTRUCTION MANAGER
LL	LANDLORD
SB	STARBUCKS
WH	STARBUCKS WAREHOUSE (3PL)
VD	STARBUCKS VENDOR DIRECT
LC	LICENSEE

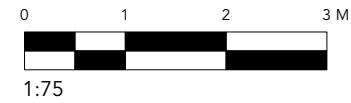

- Do Not Scale from this drawing.
- The contractor must verify all dimensions on site before any works are undertaken, discrepancies are to be reported to the project architect/designer for clarification. Any discrepancies not brought to our immediate attention shall be deemed to be the responsibility of the contractor.
- All works will be carried out in accordance with the THE CLIENTS STANDARD SPECIFICATION document & are to comply with the tenants fit out guidelines following landlords approval.
- HVAC, MSE layouts are indicative & must be verified with the relevant contractor before commencement of work.
- All works to be carried out in accordance with the fire strategy and fire compartmentation to be produced by the landlord team issued at tender.
- The existing/proposed sprinkler system is to be assessed by contractor to ensure the system is in compliance with building rules part B.
- All works to be carried in accordance with the CDM Regulations (Health and Safety).

[illegible]

REV	DATE	DESCRIPTION	BY
-----	------	-------------	----

PROJECT:

STARBUCKS

ADDRESS:
27 SAUCHIEHALL STREET
GLASGOW
G2 3AT

SHEET TITLE

EXISTING ARCHITECTURAL SITE PLAN

DRAWN BY: MJ	SCALE: 1:75 @A3	DRAW DATE: 06.10.2021	REVISION DATE:
CHECKED BY: RM			

DRG.NO:	05795- 061- A-1002	REV:	
---------	--------------------	------	--

evolve.

Evolve Architecture
6 Beaufighter Road
Weston-Super-Mare
North Somerset
BS24 8EE

01934 411291
mail@evolve-architecture.com

THIS DRAWING AND ITS DATA IS THE PROPERTY OF EVOLVE ARCHITECTURE & SHALL NOT BE REPRODUCED WITHOUT THE COMPANY'S CONSENT. DO NOT SCALE. WRITTEN DIMENSIONS TAKE PRECEDENCE. ANY DISCREPANCIES SHOULD BE REPORTED TO EVOLVE ARCHITECTURE IMMEDIATELY - IF IN DOUBT ASK.