



# ○ 3.0 STREET LEVEL STRATEGY

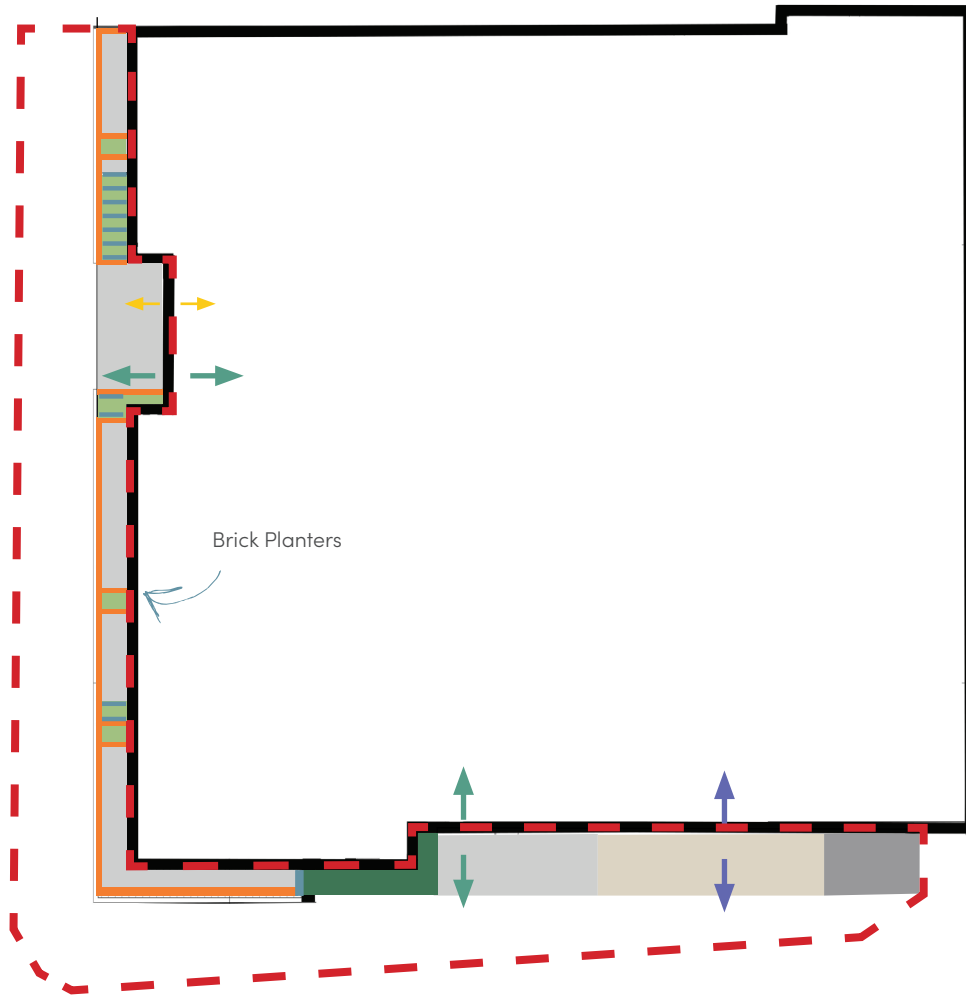

## KEY


- Proposed Paving
- Proposed Vehicle Access Paving
- Raised Planters
- At Grade Planting
- Extents of Proposed Paving
- Key Building Access
- Key Vehicle Access
- Key Service Access
- Proposed Brick Low Level Wall to Match Proposed Brick Facade
- Tarmac to Tie in with Existing
- Vertical Fin
- Defensible Space to Create Privacy

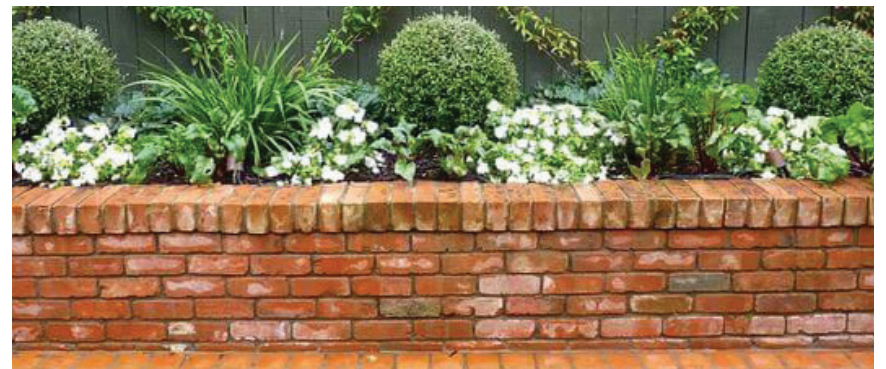





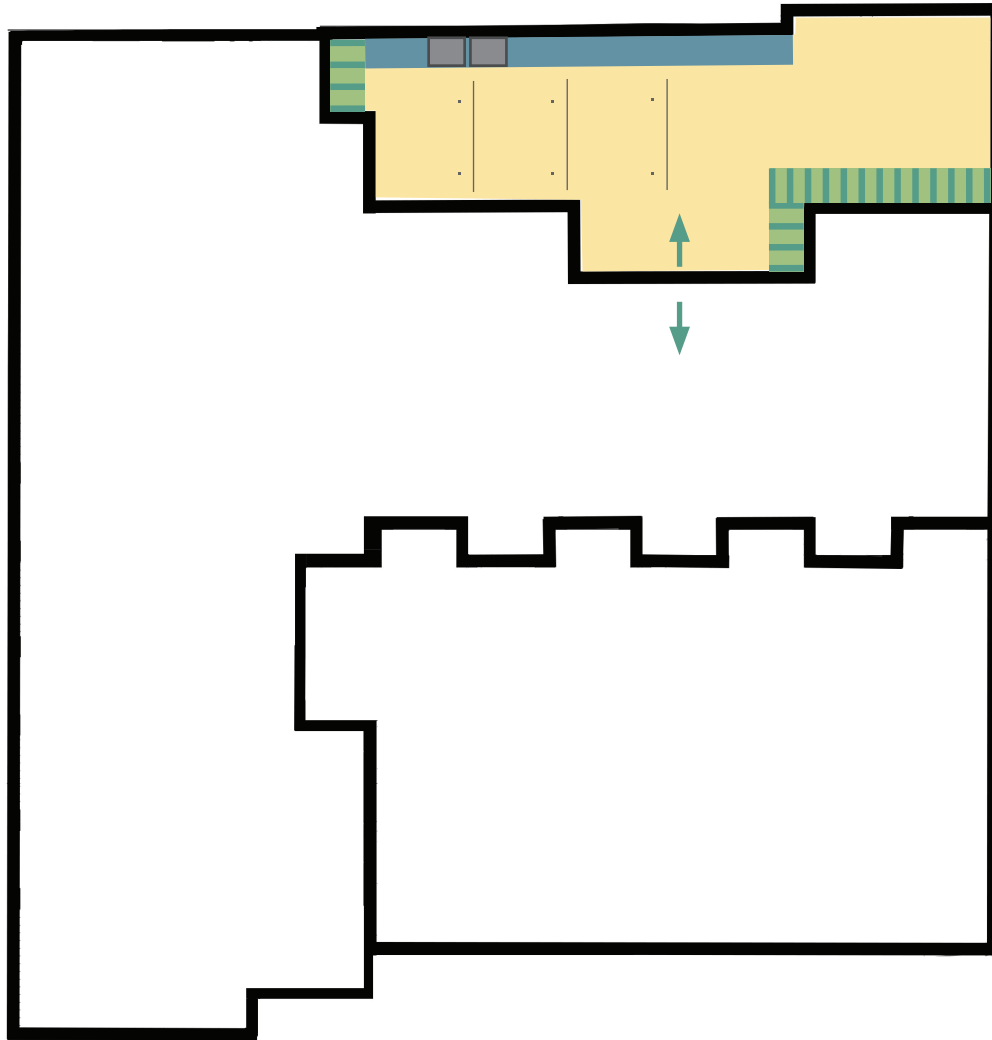

# ○ 3.1 STREET LEVEL STRATEGY SITE PLAN



# ○ 4.0 LEVEL 01 NORTHERN TERRACE



## KEY


-  Defensible Space to Create Privacy
-  Paving Slabs
-  Natural Ventilation from Car Park (Indicative)
-  Proposed Drying Line
-  Key Building Access
-  2 x 1m x 1.5m smoke vents



# ○ 4.1 LEVEL 01 NORTHERN TERRACE SITE PLAN



# ○ 4.2 LEVEL 01 SOUTHERN TERRACE

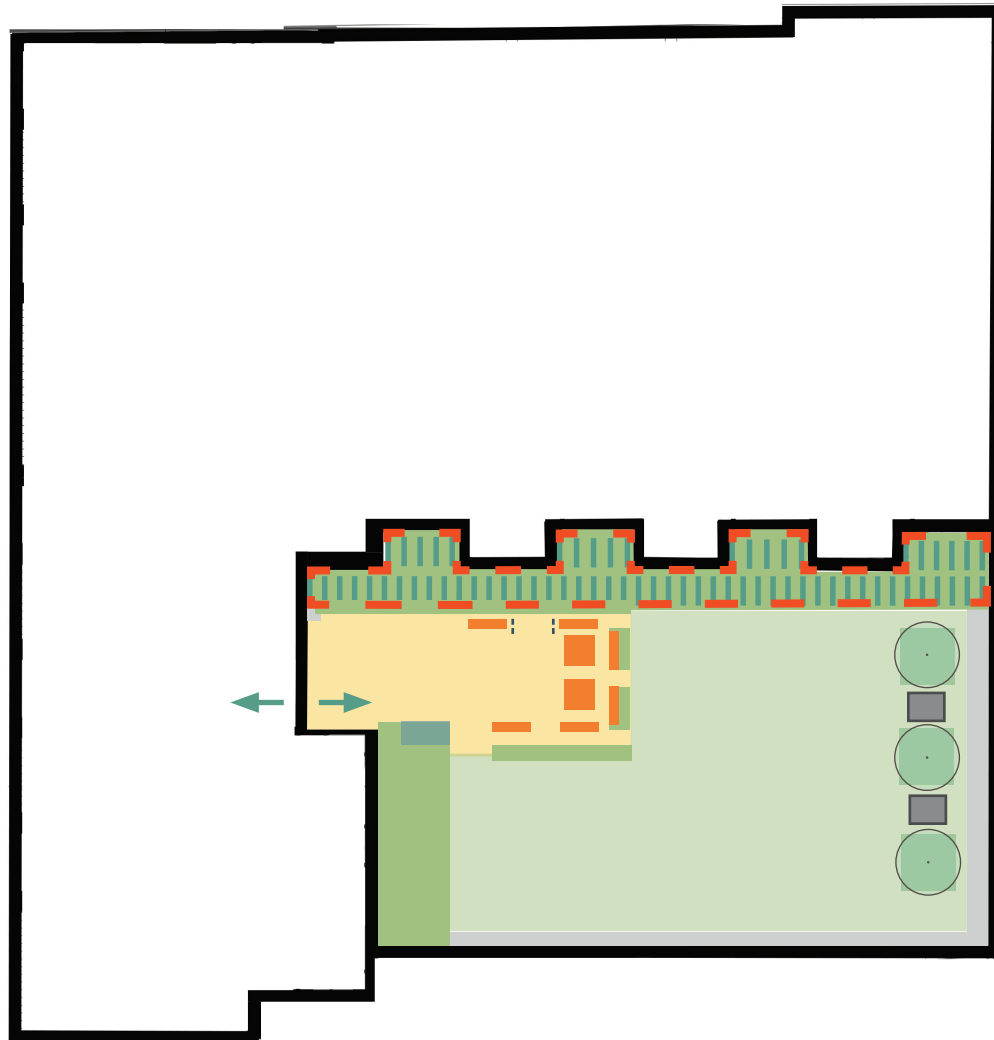

## KEY

- Hard Landscaping
- Grass
- Proposed Seating Opportunities
- Proposed Raised Planters
- Defensible Space to Create Privacy
- Key Building Access
- Artwork Incorporated into Planters
- Access from Flats
- Gravel Strip for Fire Safety
- Store
- Proposed Trees in Planters
- 2 x 1m x 1.5m smoke vents
- Area of terracing private space

