

Notes
 Do not scale from this drawing. All dimensions to be checked on site prior to construction and any discrepancies reported to the Architect.
 HAUS Collective Ltd owns the copyright of this [design/drawing/document].
 Which must not be produced in whole or part without the written permission of HAUS Collective Ltd.

- 1 RESIDENT CAR PARK
- 2 L01 RESIDENT EXTERNAL AMENITY SPACE
- 3 L07 RESIDENT EXTERNAL AMENITY SPACE
- 4 BIN STORE

PARAPET
 FFL +31.175 m

LEVEL 10
 FFL +30.525 m

LEVEL 09
 FFL +27.525 m

LEVEL 08
 FFL +24.525 m

LEVEL 07
 FFL +21.525 m

LEVEL 06
 FFL +18.525 m

LEVEL 05
 FFL +15.525 m



LEVEL 04
 FFL +12.525 m

LEVEL 03
 FFL +9.525 m

LEVEL 02
 FFL +6.525 m

LEVEL 01
 FFL +3.525 m

LEVEL 00
 FFL +0.000 m

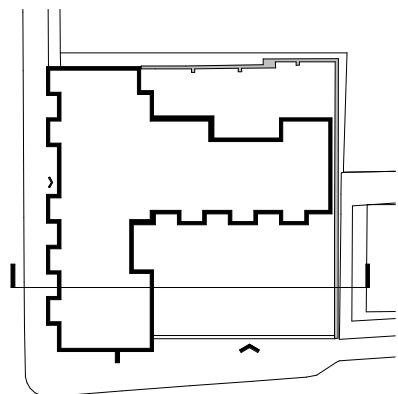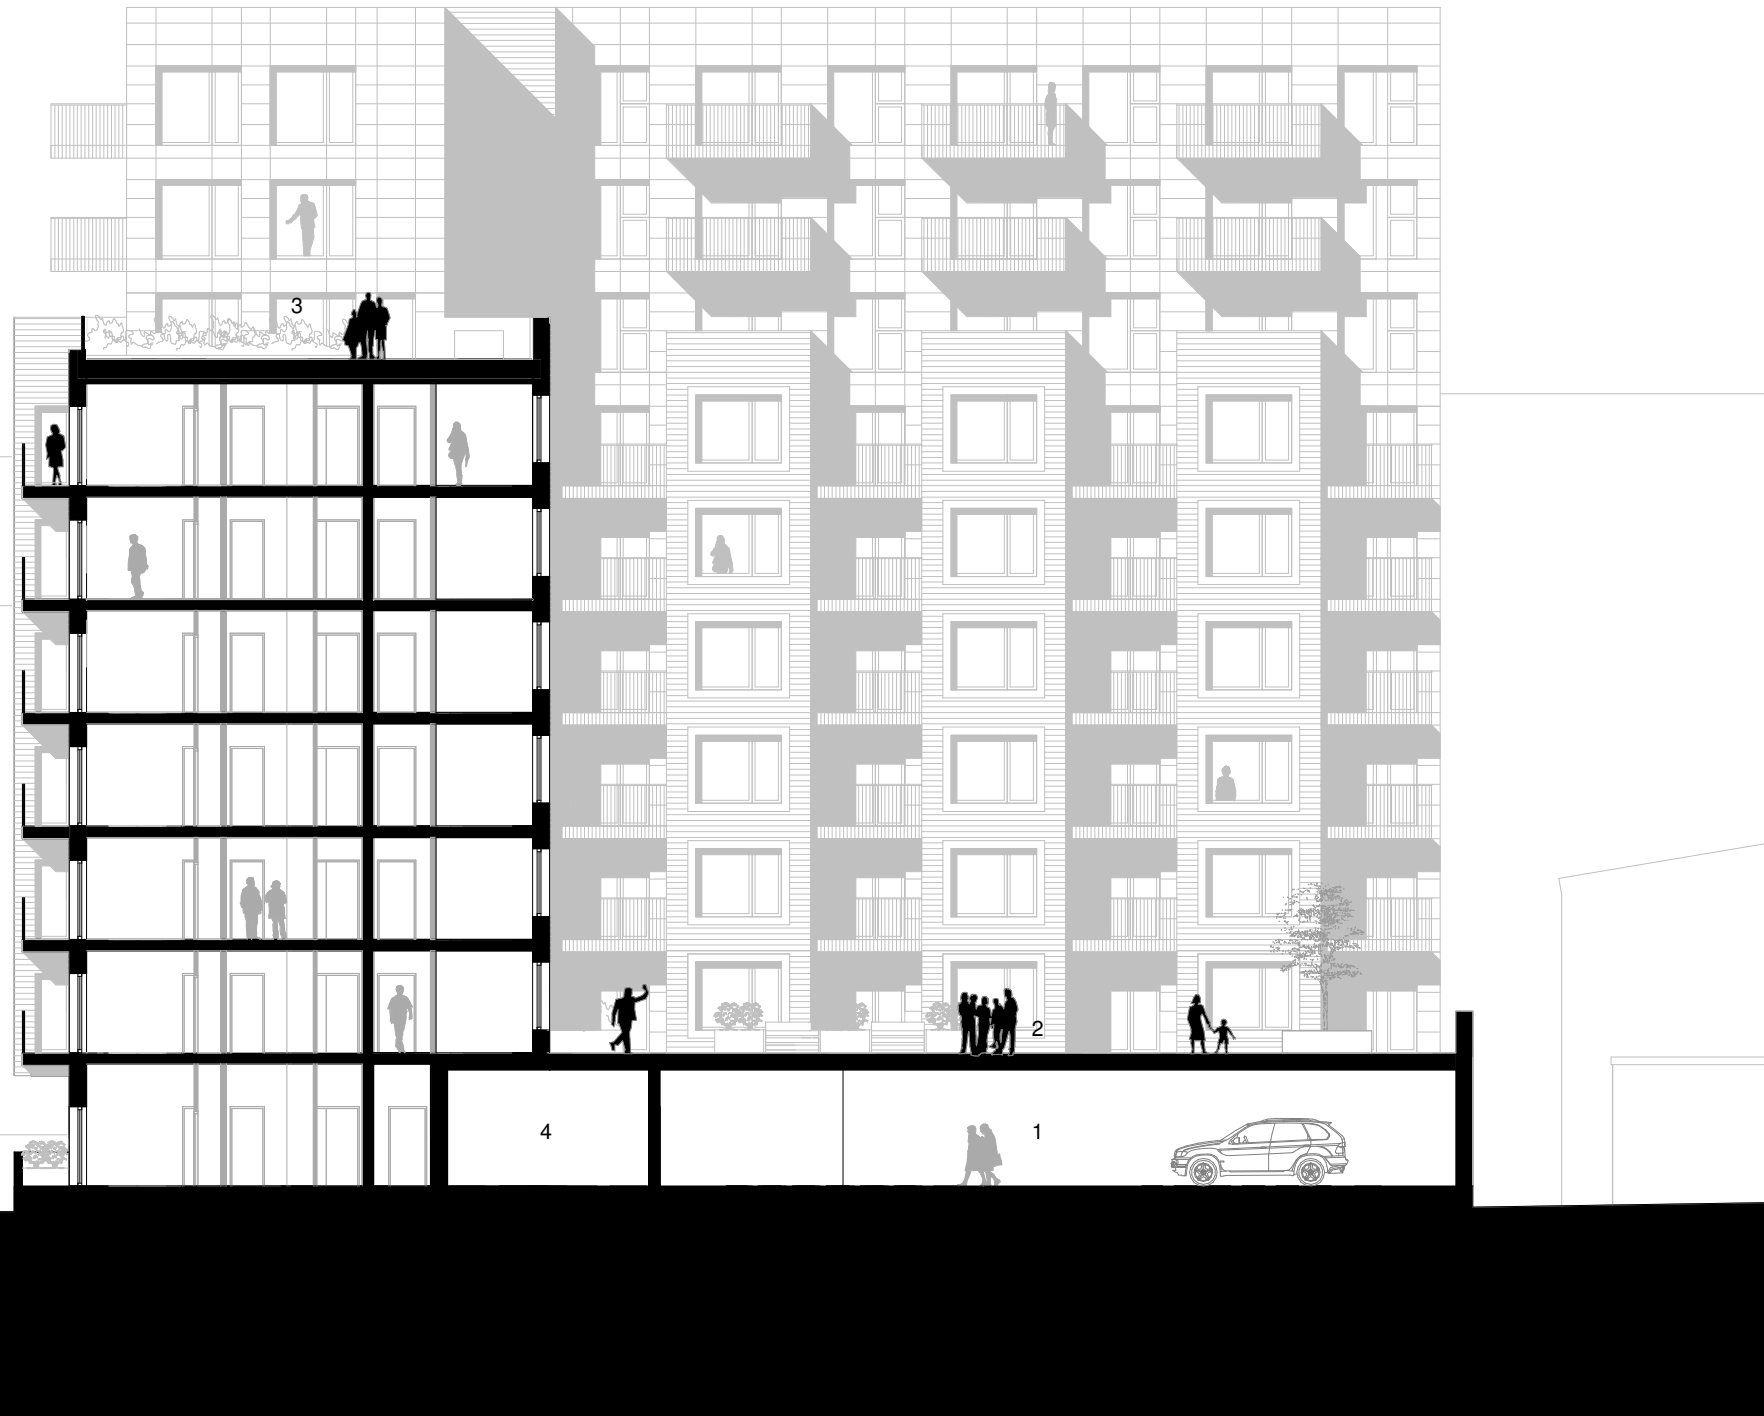

KEY PLAN

P03 Planning issue	18/10/21 HG	CH
P02 Planning issue	13/10/21 HG	CH
P01 Windows Added, Apartment Types Amended	24/09/21 HG	CH
P00 First Issue	11/08/21 HJ	CH

Rev	Description	Date	Drawn	Check
-----	-------------	------	-------	-------

Client
Nevis Properties

Project Title
**131 MINERVA STREET
 GLASGOW**

Drawing Title
SECTION BB

Scale	Size	Date	Drawn	Checked
As indicated	A3	08/04/21	HJ	CH

Project No	Drawing No	Re
210012	(20)501	P03

Status
PLANNING

