





EXISTING (PART) PLAN

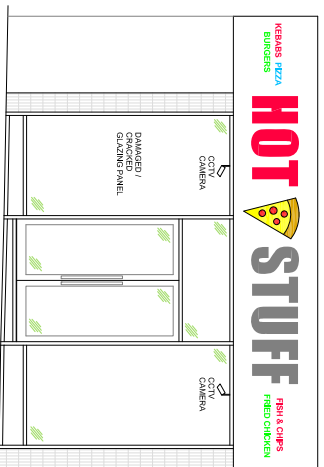


EXISTING ELEVATION

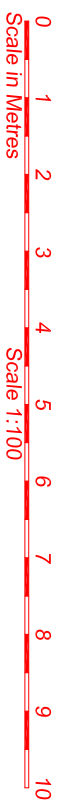

EXISTING SECTION VIEW A-A

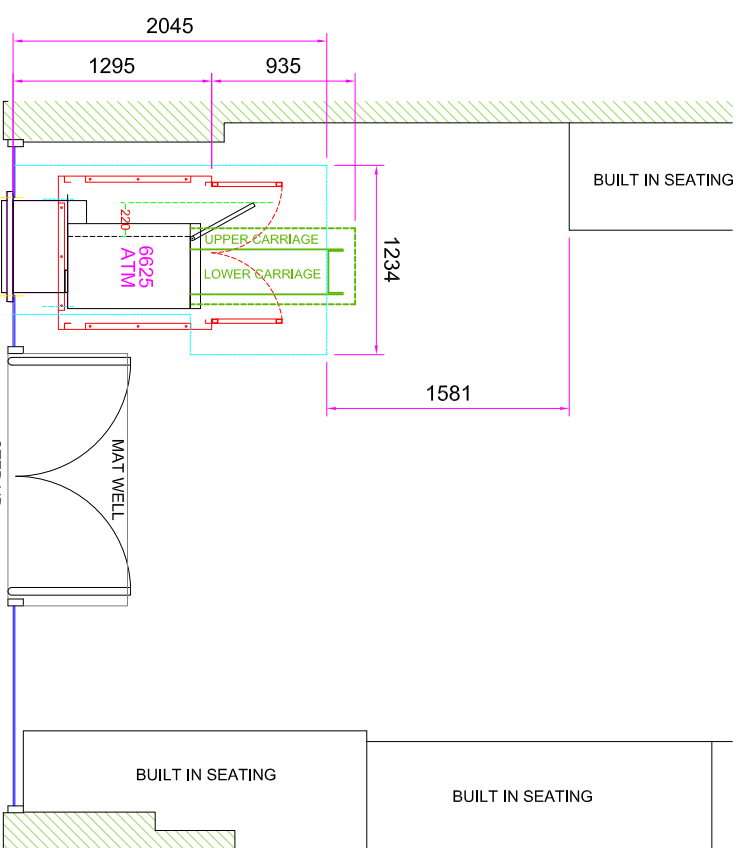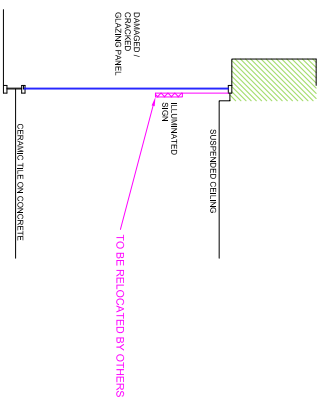


PROPOSED (PART) PLAN

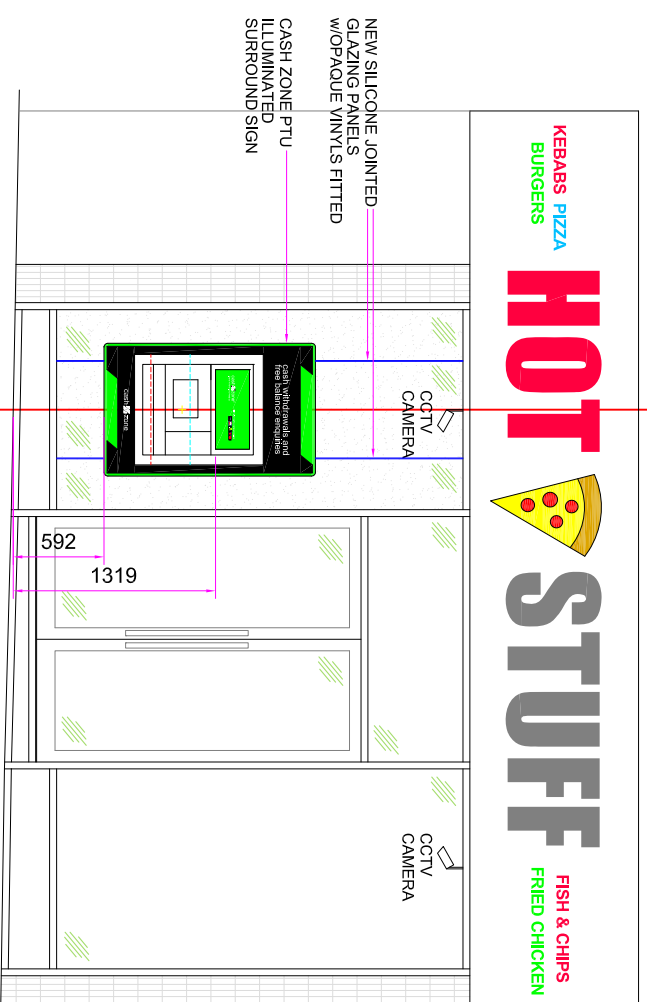

PROPOSED ELEVATION



SECTION VIEW A-A

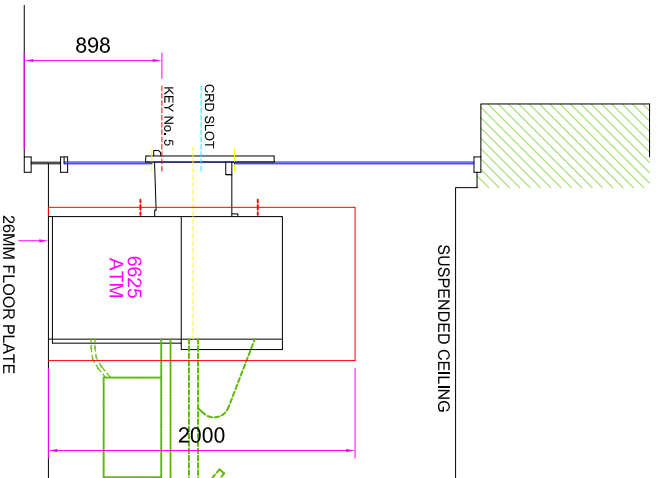

DO NOT SCALE EXCEPT FOR PLANNING AND BUILDING REGULATION PURPOSES

GENERAL NOTES

LIGHTING:-
ALL LIGHTING TO BE POSITIONED TO AVOID DIRECT GLARE ON THE EYES OF THE USER AND UNWANTED REFLECTIONS FROM THE SCREEN OR OPERATING FEATURES. GLARE FROM LIGHTING TO BE AVOIDED.
ALL SIGNAGE TO CONFORM TO BS 8300:2001 SECTIONS 9.2.2 LOCATION & DESIGN OF SIGNS & INFORMATION AND 9.2.3 VISUAL SIGNS.
ALL NEW GLAZING CONFORMS TO BS 6206.
ALL ELECTRICAL WORK CONFORMS TO BS 7671.
IT IS ASSUMED THAT ALL PRELIMINARY WORKS CARRIED OUT / CONTRACTED BY THE SITE OWNER (SHOULD THEY BE REQUIRED BY THE PROJECT) ARE COMPLETED IN ACCORDANCE WITH CURRENT BUILDING REGULATIONS 2010 AND AMENDMENTS THEREAFTER

SITE NOTES

FLOOR CONSTRUCTION:
CERAMIC TILE ON CONCRETE
TTG INSTALL
REMOVE EXISTING DAMAGED / CRACKED GLAZING PANEL
INSTALL: NEW SILICONE JOINTED GLAZING PANELS W/OPAQUE VINYL FILM, GLAZING COLLAR, ATM ENCLOSURE, 28MM FLOOR PLATE, ATM, ELECTRICS - NEW DIS, BOARD AND ILLUMINATED SIGNAGE

NOTES:
- NO ASBESTOS REG.- CSS TO ARRANGE SURVEY PRIOR TO WORKS/SURV'S COMMENCING
- PARKING BAYS AVAILABLE AND PAY AND DISPLAY PARKING

WORK TO BE CARRIED OUT BY OTHERS

REMOVE : 1 X BUILT IN SEATING
RELOCATE : 1 X ILLUMINATED SIGN AND 1 X TIMBER BIN

SITE ADDRESS

HOT STUFF
25 QUEEN STREET,
BLACKPOOL,
FY1 1NL

TITLE	PROPOSED AUTOMATED TELLER MACHINE (ATM) INSTALLATION FOR CASHZONE		
DRAWN	MAL	DATE	19/04/21
REVISION	01	SCALE	VARIOUS @A3
REVISION	02	REVISION	
REVISION	03	REVISION	
REVISION	04	REVISION	
REVISION	05	REVISION	
REVISION	06	REVISION	
REVISION	07	REVISION	
REVISION	08	REVISION	
REVISION	09	REVISION	
REVISION	10	REVISION	

DATE	BY	DATE	BY

drawing approval

NAME:-	
POSITION:-	
DATE:-	
APPROVED:-	
SIGNED:-	

