

© copyright  
 Copyright of this drawing is retained by Laser Survey Services Ltd. Any discrepancies between this drawing and any other information should be reported to Laser Survey Services Ltd.  
**Drawing Naming Convention:**  
 Job No\Code\Dwg type\Location\Ref  
**Code:** 13 = Existing 14 = Proposed  
**Dwg Type:** B = Building E = Elevation S = Section T = Topographical  
**Location:** B = Basement C = Ceiling Plan E = External F = Front G = Ground S = Side L = First Ba = Rear R = Roof GA = General Layout M = Messanine AA = Section A-A  
**Ref** Ref to individual dwg I.D. (e.g. Revision)

**Abbreviations (where applicable):**  
 B BOLLARD PM PARKING METER  
 BB BELLSHA BEACON PI PIPE  
 BT B.T. COVER RO ROOFING RYE  
 CBP CLOSE BOARD FENCE RS ROAD SIGN  
 CLP CHAIN LINK FENCE RWP RAIN WATER PIPE  
 CL COVER LEVEL SA SITE AREA  
 ELAC ELECTRIC COVER SI SIGN  
 EP ELECTRIC POLE SL SLOTTED LEVEL  
 ER EARTH ROD SV STOP VALVE  
 FB FLOWER BED SVP SOIL VENT PIPE  
 FW FOUL WATER SW STORM WATER  
 GY GULLY TP TELEGRAPH POLE  
 GV GAS VALVE UFL UNABLE TO LIFT  
 HYD FIRE HYDRANT UF VENT PIPE  
 IC INSPECTION COVER WM WATER METER  
 IL INVERT LEVEL WFP WOODEN PANEL FENCE  
 LP LAMP POST  
 MH MANHOLE  
 MKR MARKER POST  
 P POST

**Notes:**  
 The Survey has been computed on an arbitrary grid.  
 All Levels are in metres and relate to an arbitrary site datum.  
 All direction arrows indicate UP unless otherwise stated.  
 Drainage pipe sizes (where shown) have been gauged from the surface (for safety reasons) and should be regarded as approximate only.  
 Visible features in the vicinity of any boundaries, as shown on this survey, may not represent the extent of legally conveyed ownership.  
 Whilst every effort has been made to determine wall materials, no guarantee is given. Materials should be regarded as assumed unless verified by a qualified third party.  
 All critical measurements to be checked and verified.  
 Do not scale from PDF or any print copies

Rev	Date	By	Description
-----	------	----	-------------




**LAND & MEASURED BUILDING SURVEYS**  
 0192238024  
 lasersurveysservices@gmail.com

**Client:** VIRGINIA GILLECE  
**Project:** THE GRANARY, GIBBS HILL MAIDSTONE, KENT ME18 5HT

**Drawing Title:** TOPOGRAPHICAL SURVEY

Date: 19.08.21 Scale: 1:200@A3 Surveyor: JG Drawn: JG Checked: LSS

Job No: 19407 Drawing No: 19407-13-T Sheet No: 1 OF 3 Rev:

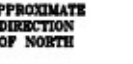

FINAL A3