
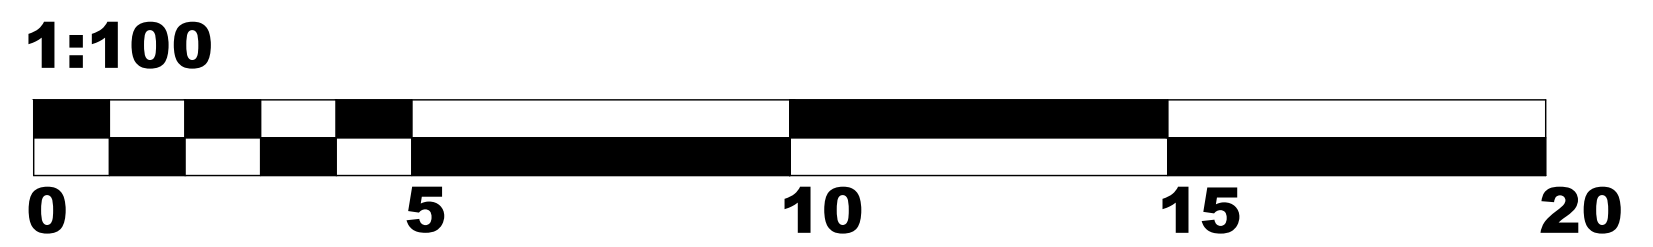


REFER TO PLAN NUMBER "1905 - MASTER PLAN" FOR MORE INFORMATION ABOUT THE LOCATION SITE.

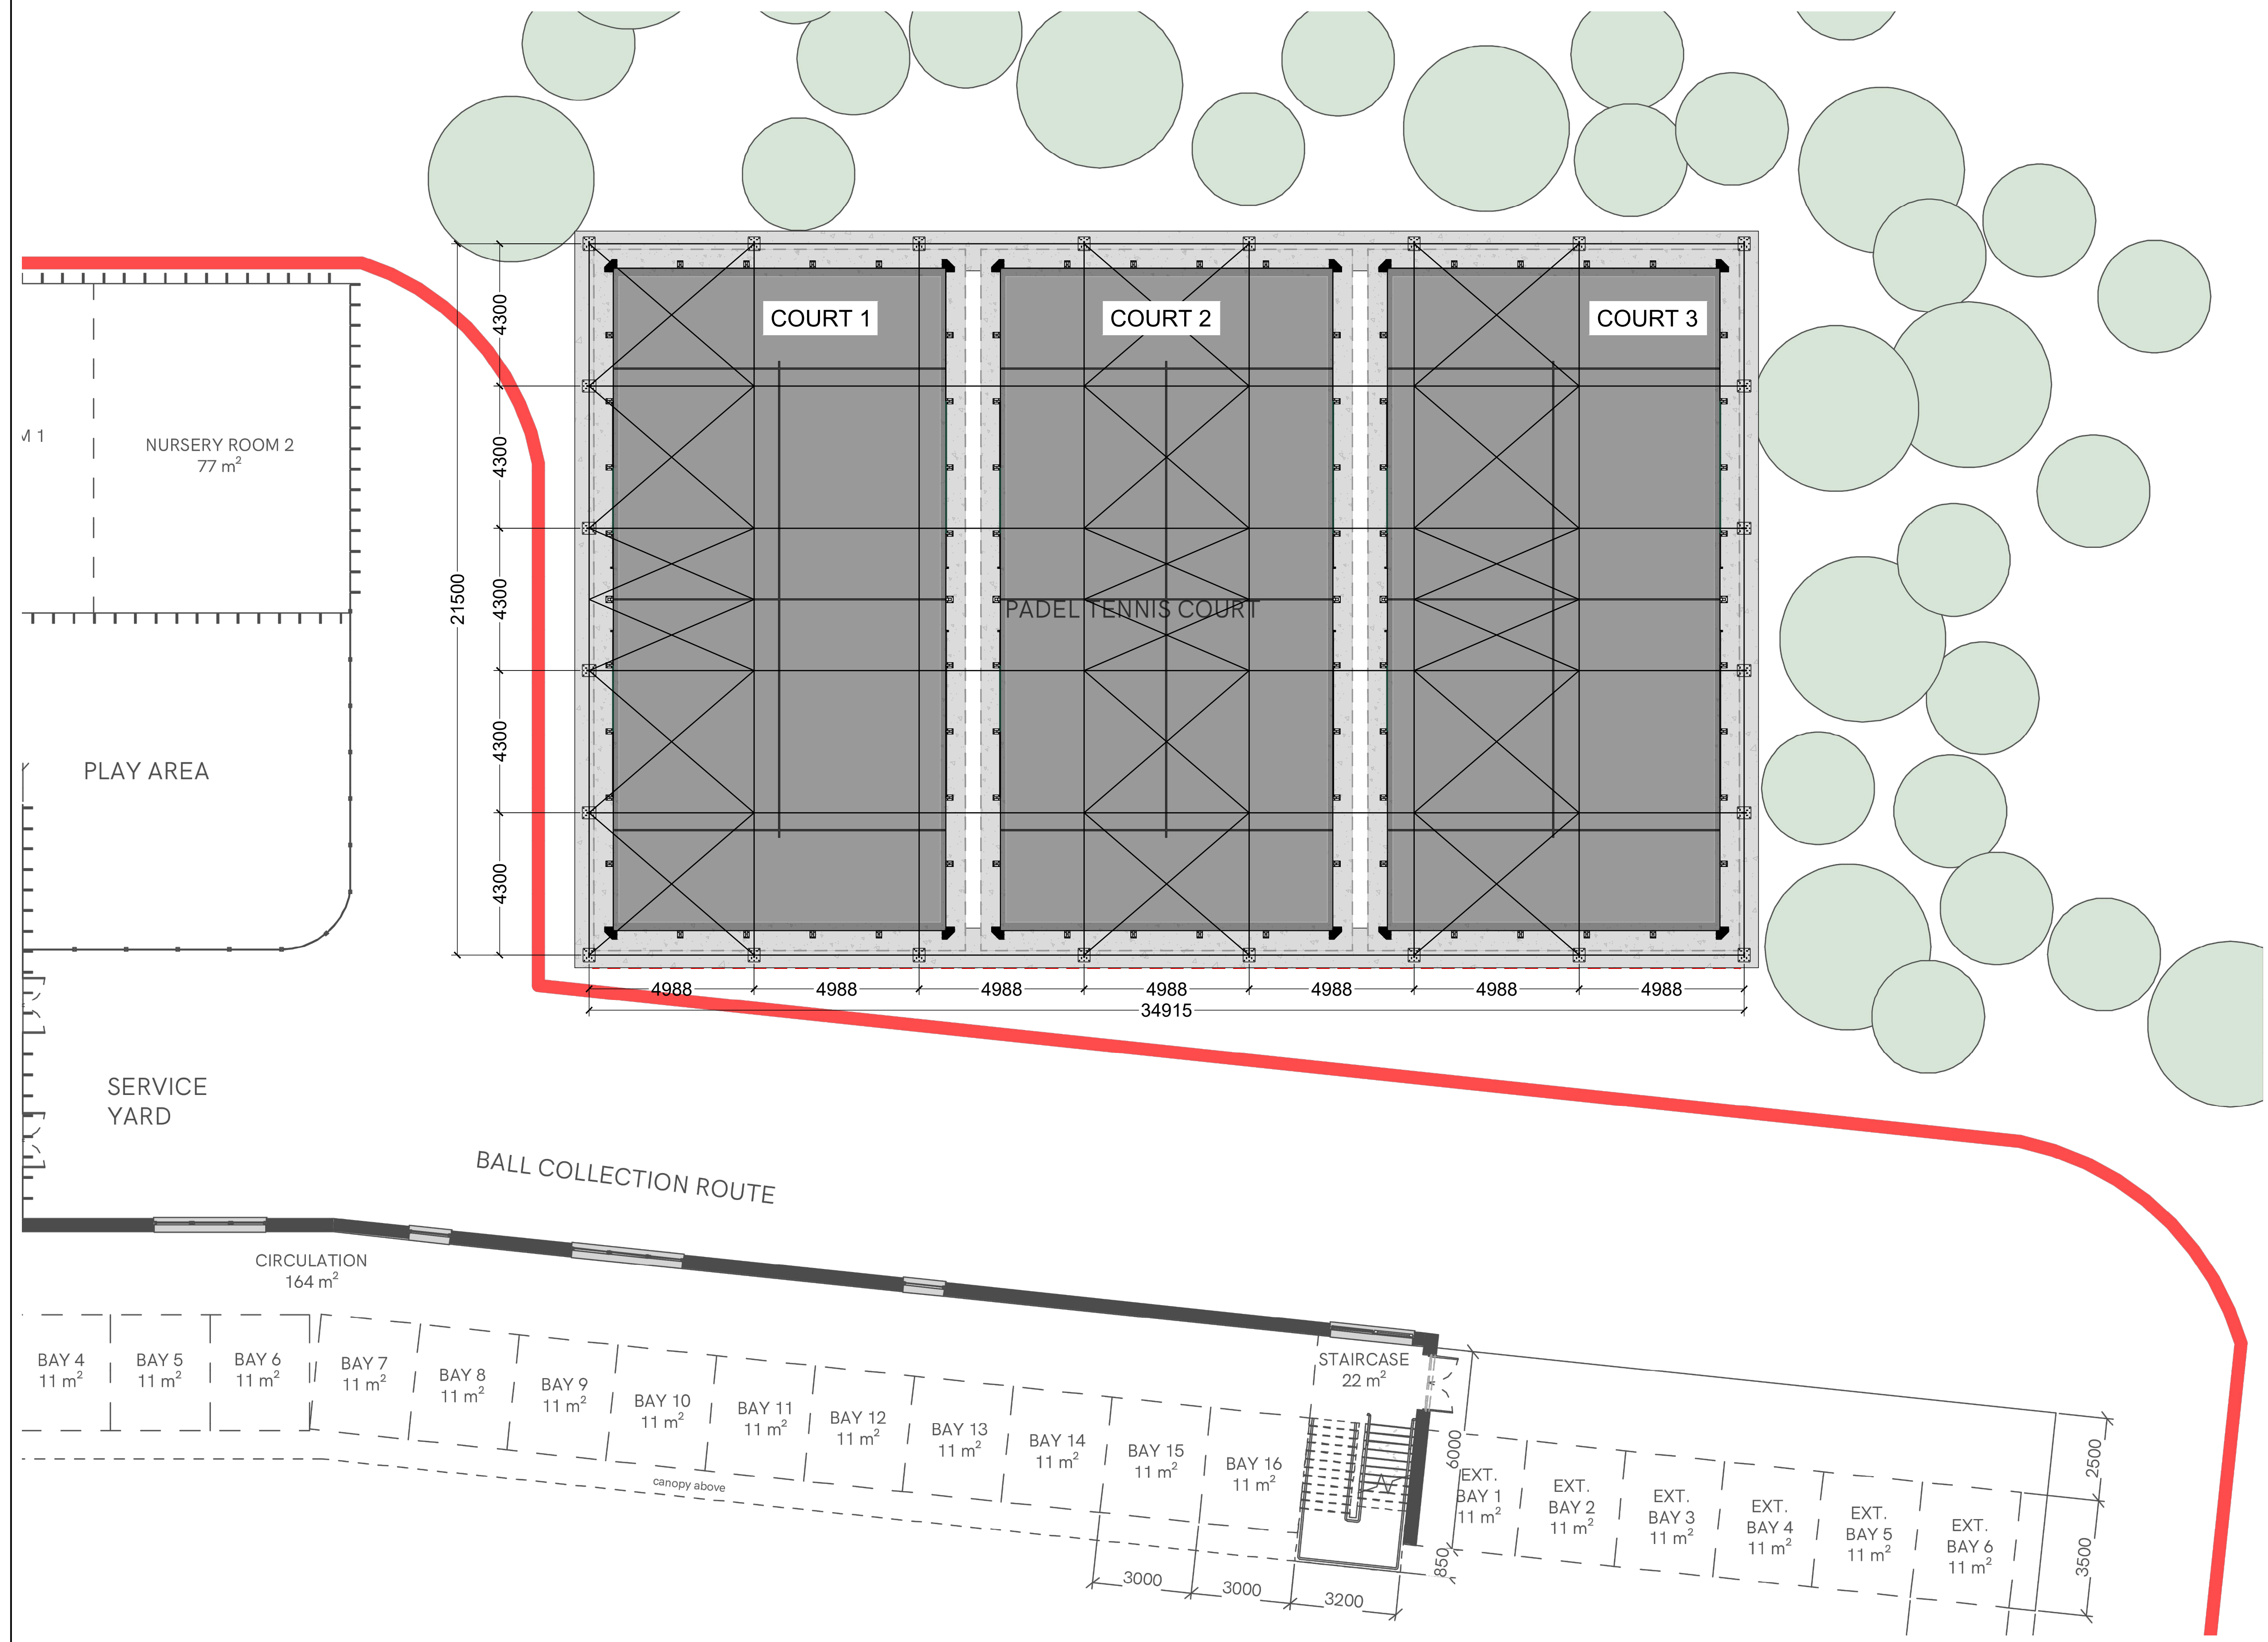

P03	DESCRIPTION:	BY:	DATE:
P02	STATUS: INFORMATION		
P01	CLIENT: Game 4 Padel		
	SITE: R&A Lethamhill, Glasgow		
	TITLE: GENERAL ARRANGEMENTS		
	SCALE AT A1:	DATE:	CHECKED:
	AS NOTED	23/09/2021	LS AP
	PROJECT No:	DRAWING No:	REVISION:
	2106-013	001	A