




NOTES
 Do not scale from this Drawing.
 It is the Contractor's responsibility to check all governing dimensions with the Engineer and client and verify all dimensions on site before commencing any work or making any other drawings.
 This drawing to be read in conjunction with structural, mechanical and electrical drawings (provided by others and other relevant information and any discrepancies) are to be reported to the Architect/Project Manager.
 Work and materials to be in accordance with the Building Regulations where appropriate and to comply with relevant British Standards. Materials to agree with Planning Conditions.
 This drawing is the copyright of Edwardson Associates Ltd and should not be reproduced in whole or in part without their written permission.

- NOTES**
 1. Walls to be brick walls.
 2. All brick columns to be topped with stone copings.

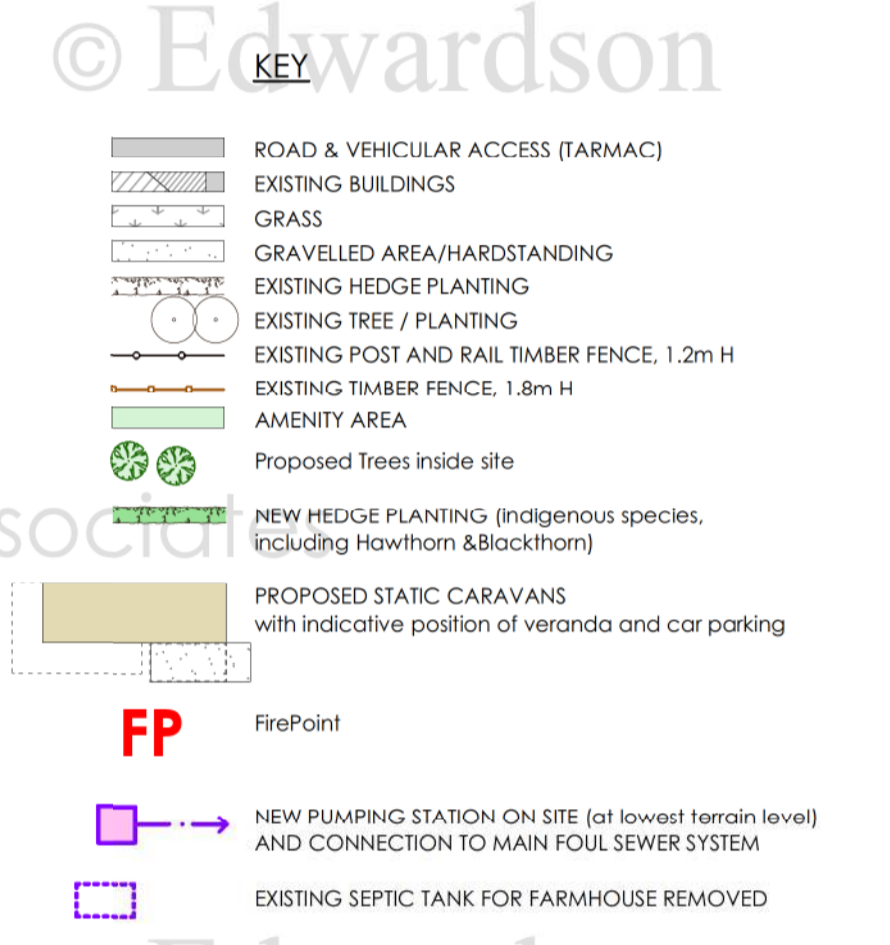

Landscaping Scheme - As Approved

- A** New Evergreen Internal Hedging
Boxwood, Holly, Laurel, Yew
- B and D:** Northern and South Eastern Boundary - Tree Planting
Hawthorn, Apple - Bramleys or James Grieve, Sycamore, Red Horse Chestnut, Whitebeam, Sycamore, Hawthorn, Wild Cherry, Scots Pine
- C** Eastern Internal Boundary - Tree Planting & Shrubbery and 50m Banking
Elder, Guelder Rose, Rowan, Red Horse Chestnut, Whitebeam, Sycamore, Hawthorn, Wild Cherry, Scots Pine
- E** Moor Lane Boundary - Tree Planting and Shrubbery
Sycamore, Hornbeam, Whitebeam, Red Horse Chestnut, Hawthorn, Wild Cherry, Scots Pine, Rowan, Elder, Holly, Yew, Rosa Rugosa
- F** Areas of Shrubbery
Hornbeam, Rowan, Elder, Wild Cherry, Guelder Rose, Hawthorn, Lavender, Ash, Hornbeam, Holly, Hazel, Spindle

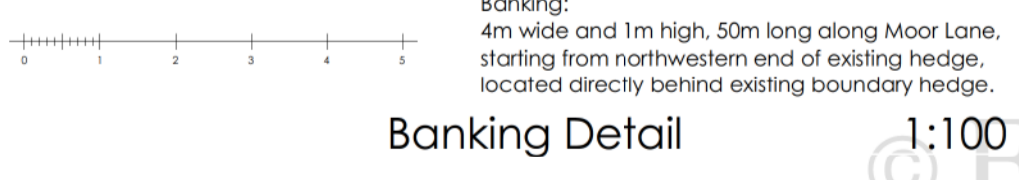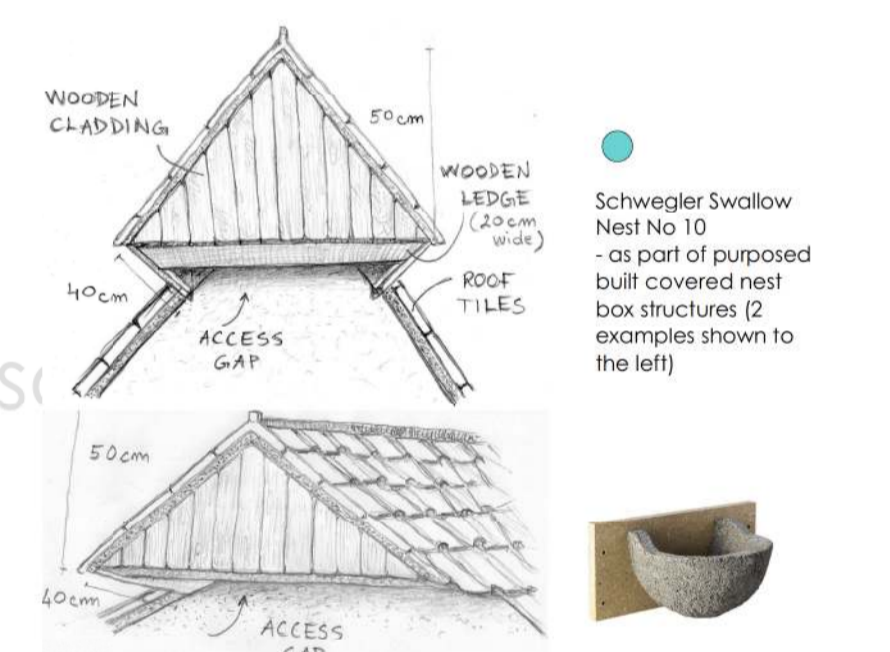

rev: notes: date: by:
 @ October 2021

EDWARDSON ASSOCIATES

project: Retention of existing entrance walls at Corner Farm, Moor Lane, Carnaby, YO15 3QG

client: Mr. Edward Finney

drawing title: Site Plan, Banking Detail - As Approved (Application No 20/02567/PLF)

scale @ A1: 1:500, 1:100 date: October 2021

drawn: ABR checked:

job no: FIN.R.2021.10 drawing no: 003

issue status: Planning revision:

Padlock House, 10 Middle Street South
 Driffield, East Yorkshire, YO25 6PT
 tel: 01377 249720 fax: 01377 259052
 info@edwardsonassociates.com
 www.edwardsonassociates.com