


1 Proposed Ground Floor


1 : 100

Rear Yard

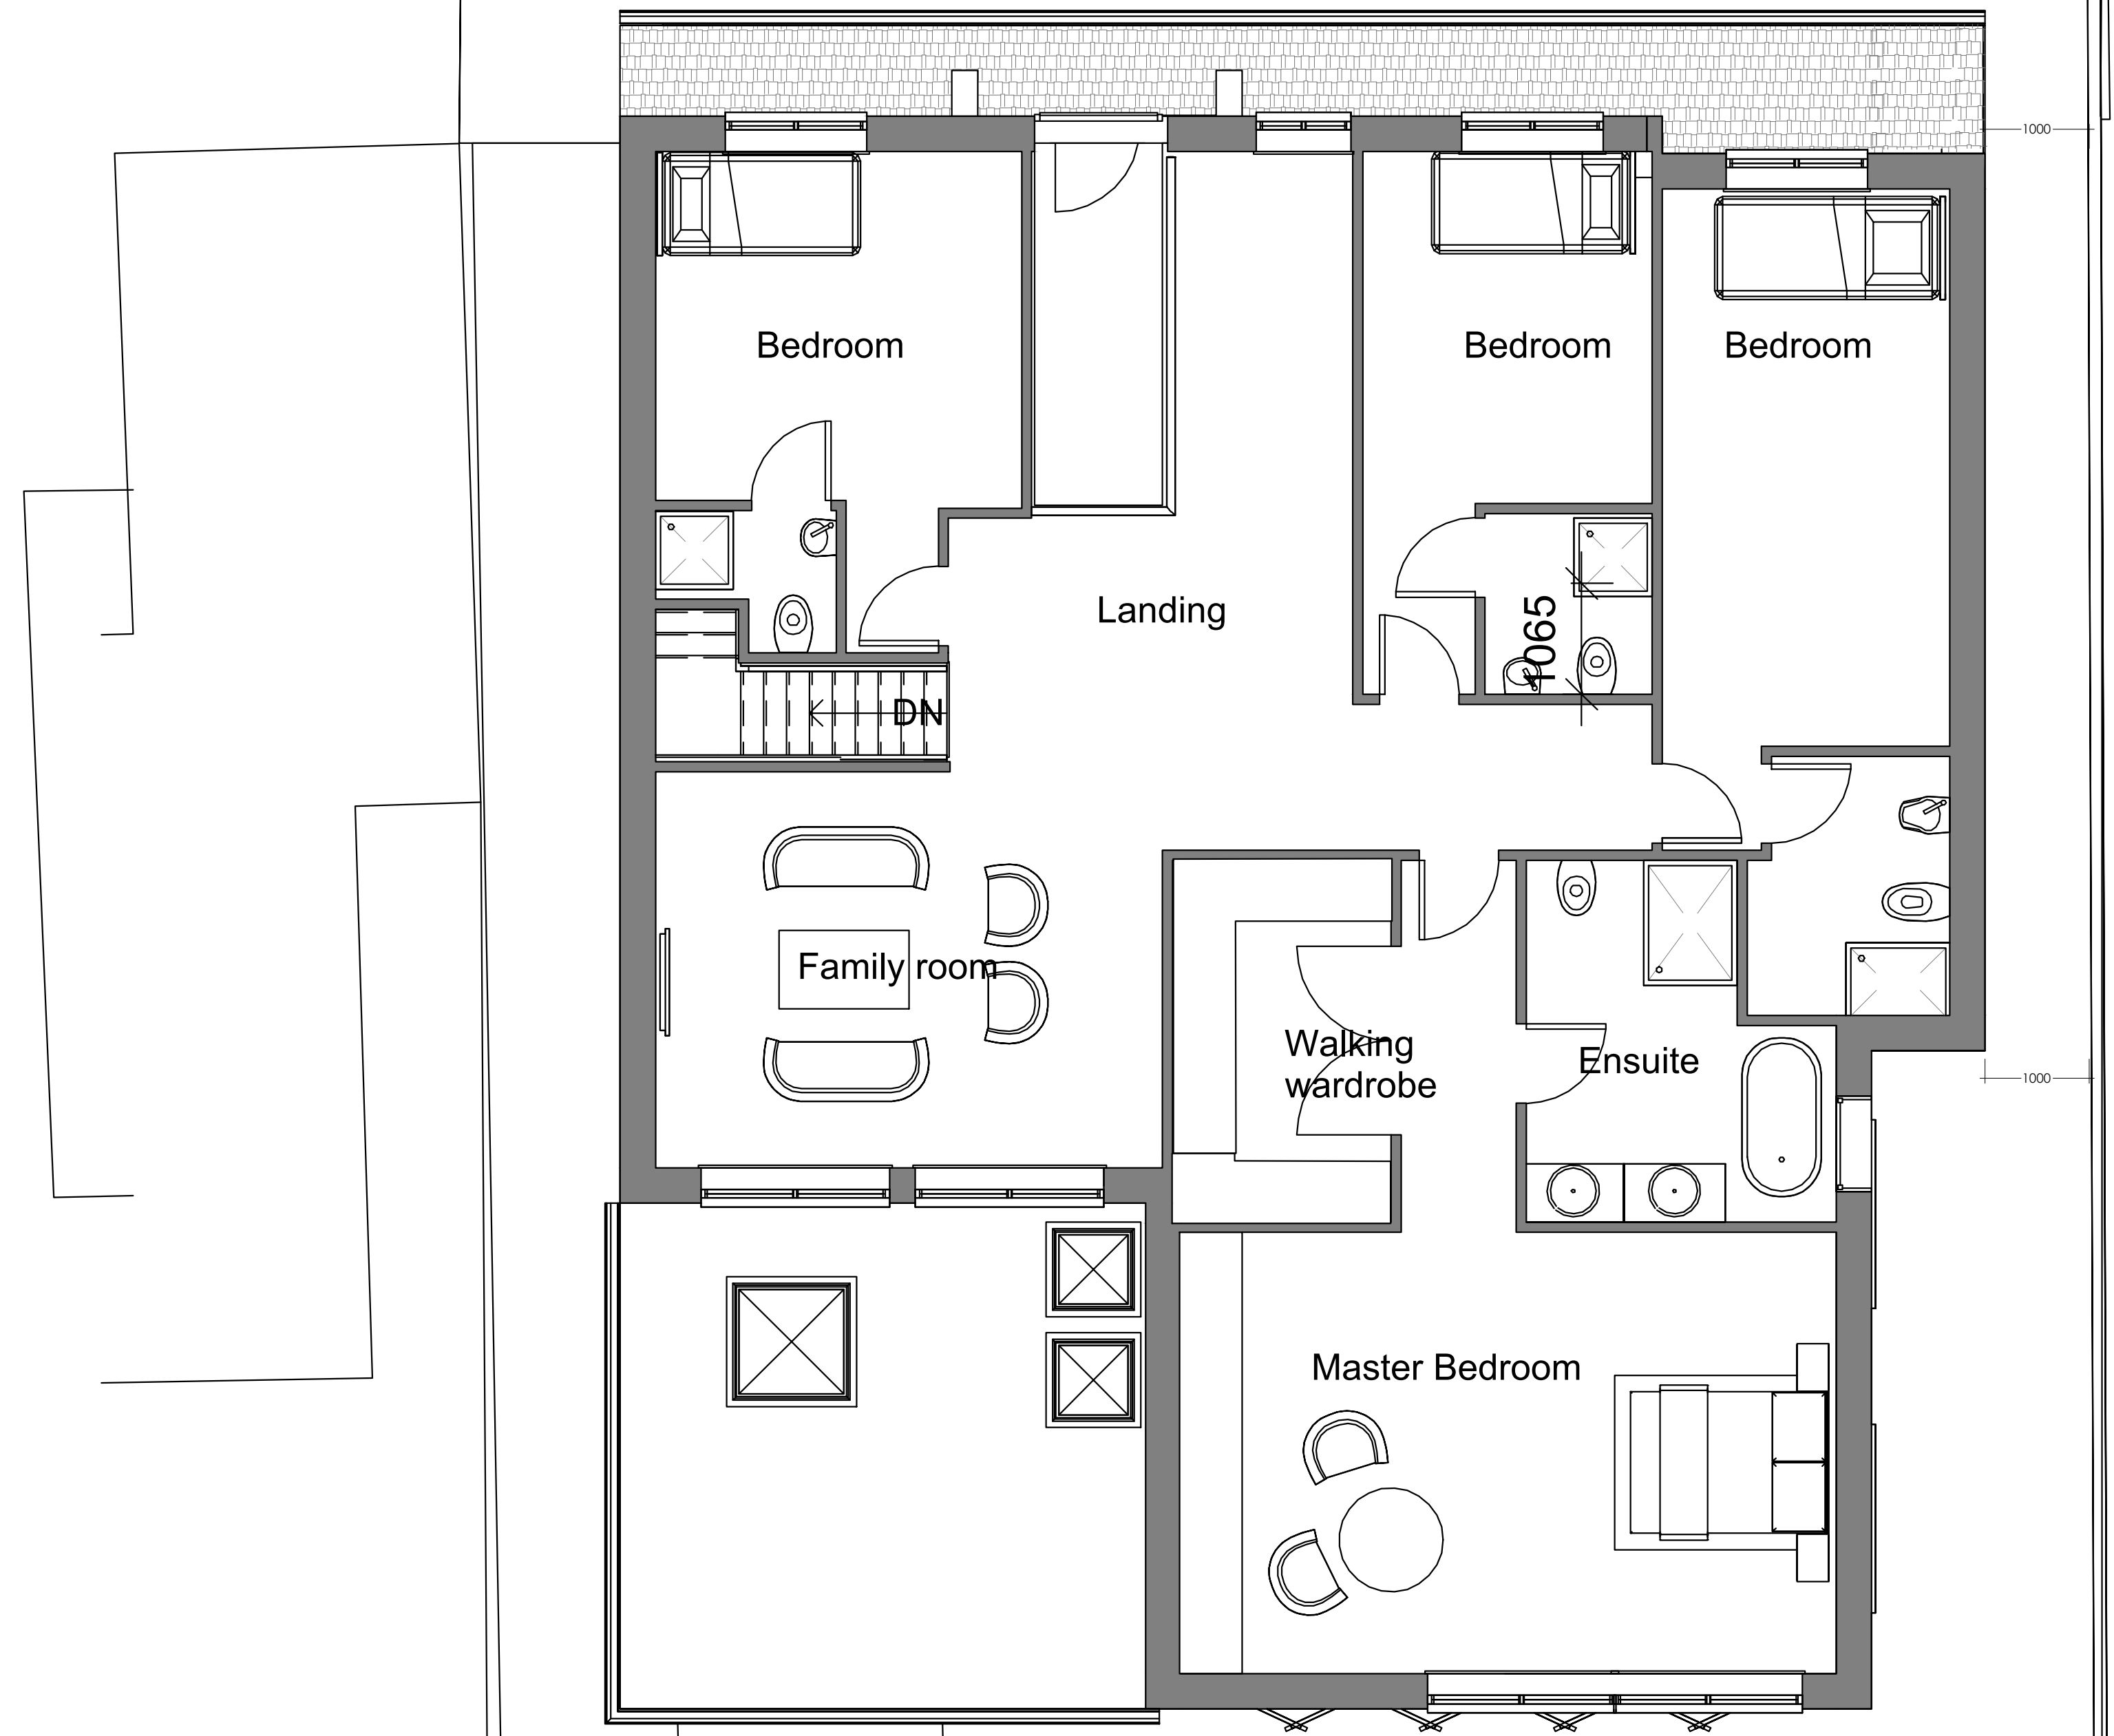

2 Proposed First Floor

1 : 100

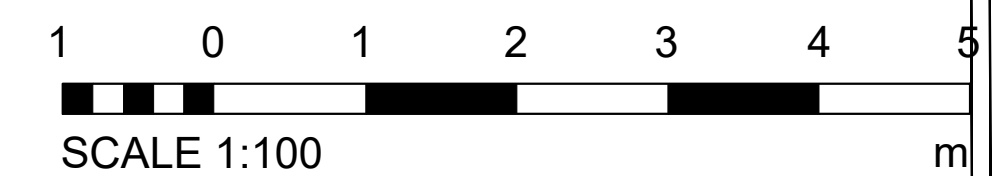

PROJECT La Valette	ADDRESS La Valette, Hay Green Lane, Brentwood, CM15 0NT	SHEET N. A107	DESIGNED BY: Summit Architecture	CHECKED BY: Summit Architecture	REVISION: A	No.	Description	Date
	CLIENT NAME Oke Nwaokolo Patrick	DRAWING TITLE Proposed Ground and first floor	DRAWN BY: ggu					
	DATE: 19/04/2021 18:35:45	PROJECT STATUS Planning	SCALE As Indicated @ A3					