







# Roof Layout

Roof 1

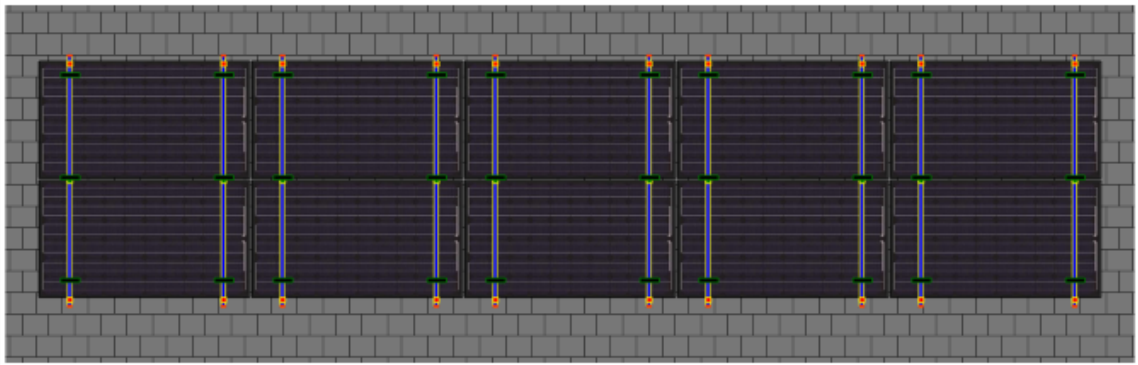

# Component list

Item	Quantity	
	Jinko Tiger N-Type 395W Black Mono solar panel	10
	Growatt MIN 3600 TL-XE Dual MPPT single phase inverter with DC switch inverter	1
	Emlite ECA2 extended cover	1
	Label sheet	1
	AC isolator - KN Newbury 20A 4-pole	2
	Pair of MC4 connectors	4
	50m reel of 4mm <sup>2</sup> solar cable	1
	Renusol end clamp (black)	20
	Renusol mid clamp (black)	10
	Renusol end cap (black)	20
	Renusol landscape slate roof hook	30
	Renusol rail 3.3m black	0
	Renusol rail 3.3m silver	10