


ORS OF WINDOWS

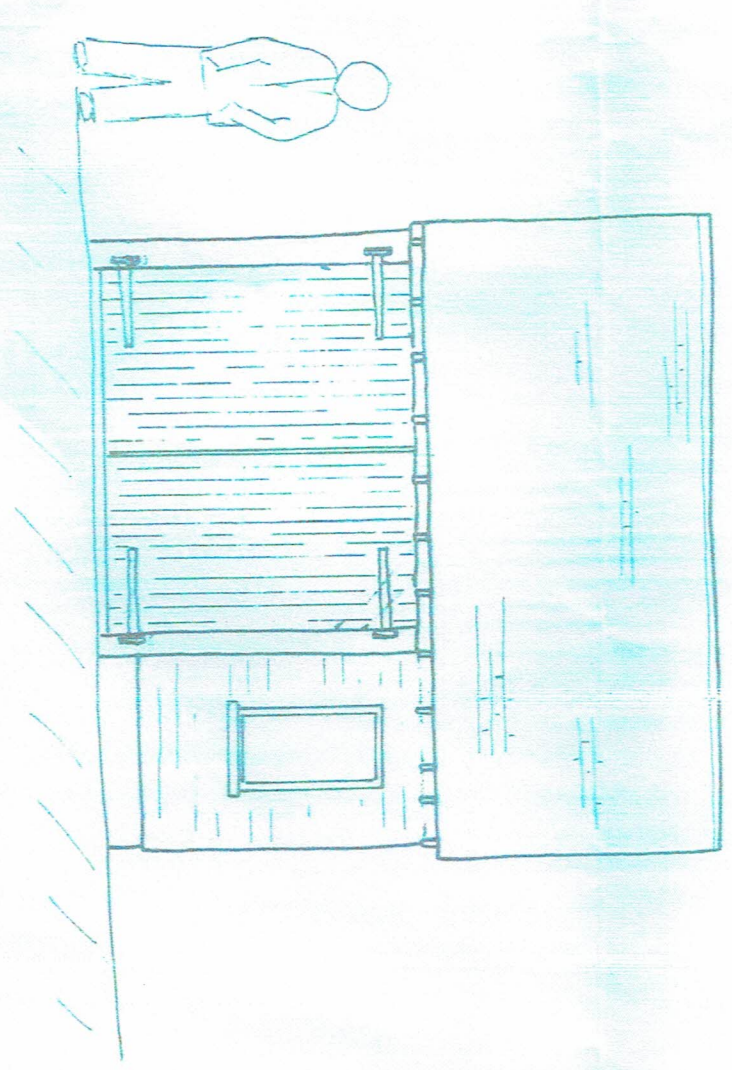


WEST FRONT ELEVATION, BARN DOORS AND A SMALL WINDOW TO LET IN NATURAL LIGHT
SCALE 1:50


NOTES:-

- Main frame: Posts 200mm x 150mm Oak
Plates 150mm x 150mm Oak
Tie beam 150mm x 175mm Oak
- Stud work: 100mm x 50mm sawn tanalised softwood
- Weatherboard: 175mm tanalised sawn softwood allowed to settle to a natural silver grey
- Roof: Plain tile to tie in with adjacent buildings

Softwood
studwork

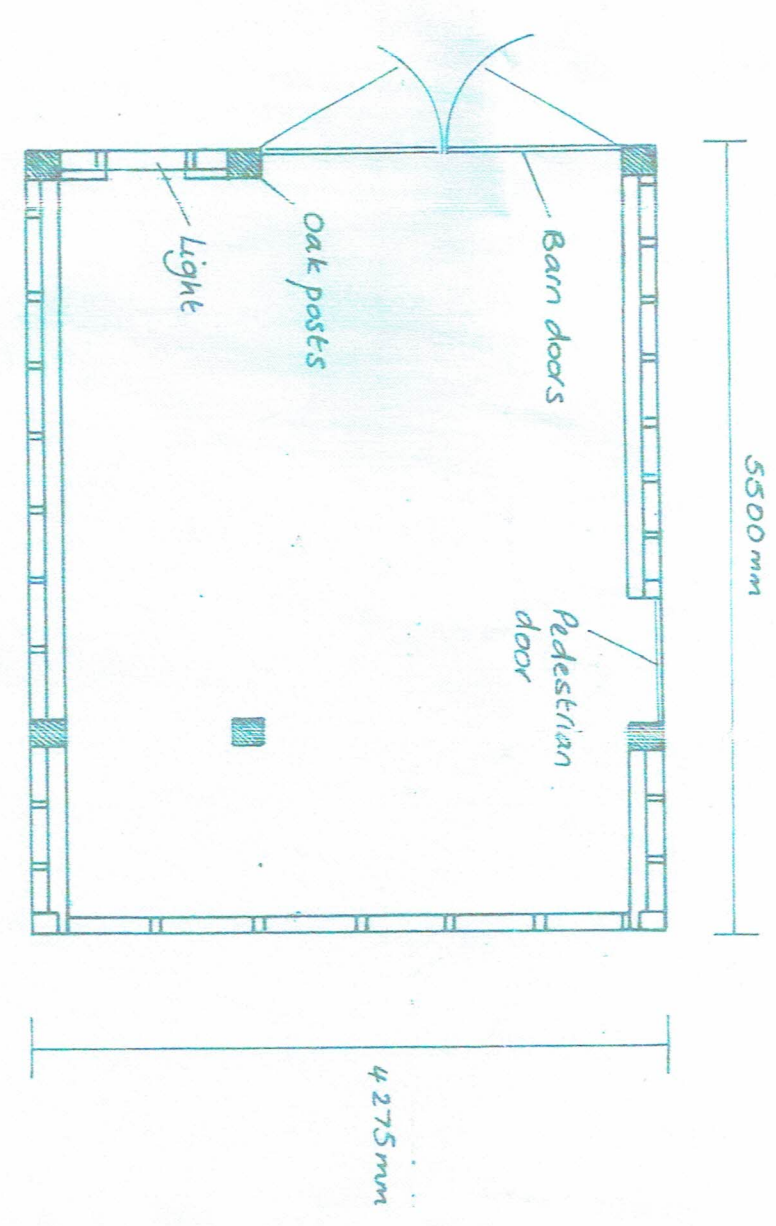

WALL PLAN
1:50

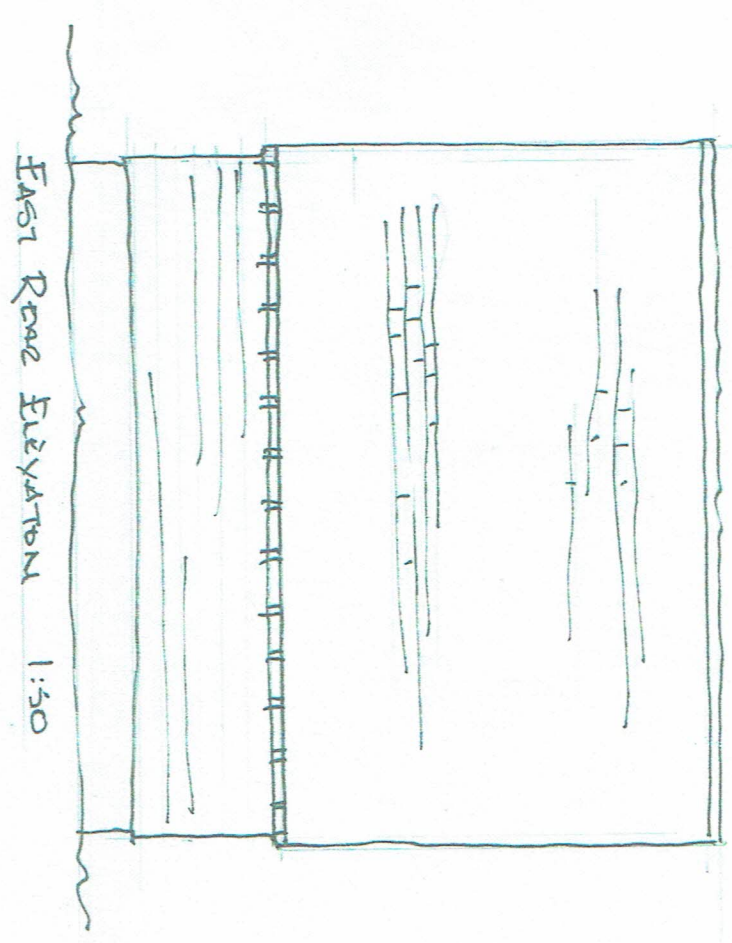

EAST REAR ELEVATION 1:50

RECTORY FARM, WITHERSDALE
PROPOSED ANIMAL SHELTER, MACHINERY AND HAY STORE

SCALE 1:50

JANUARY 2011
BART AS EXISTING, NOV 2021.