



When printed correctly, at A1, this line will measure 100mm at full size.
CHECK PRINTED SIZE
When printed correctly, at A1, this line will measure 100mm at full size.

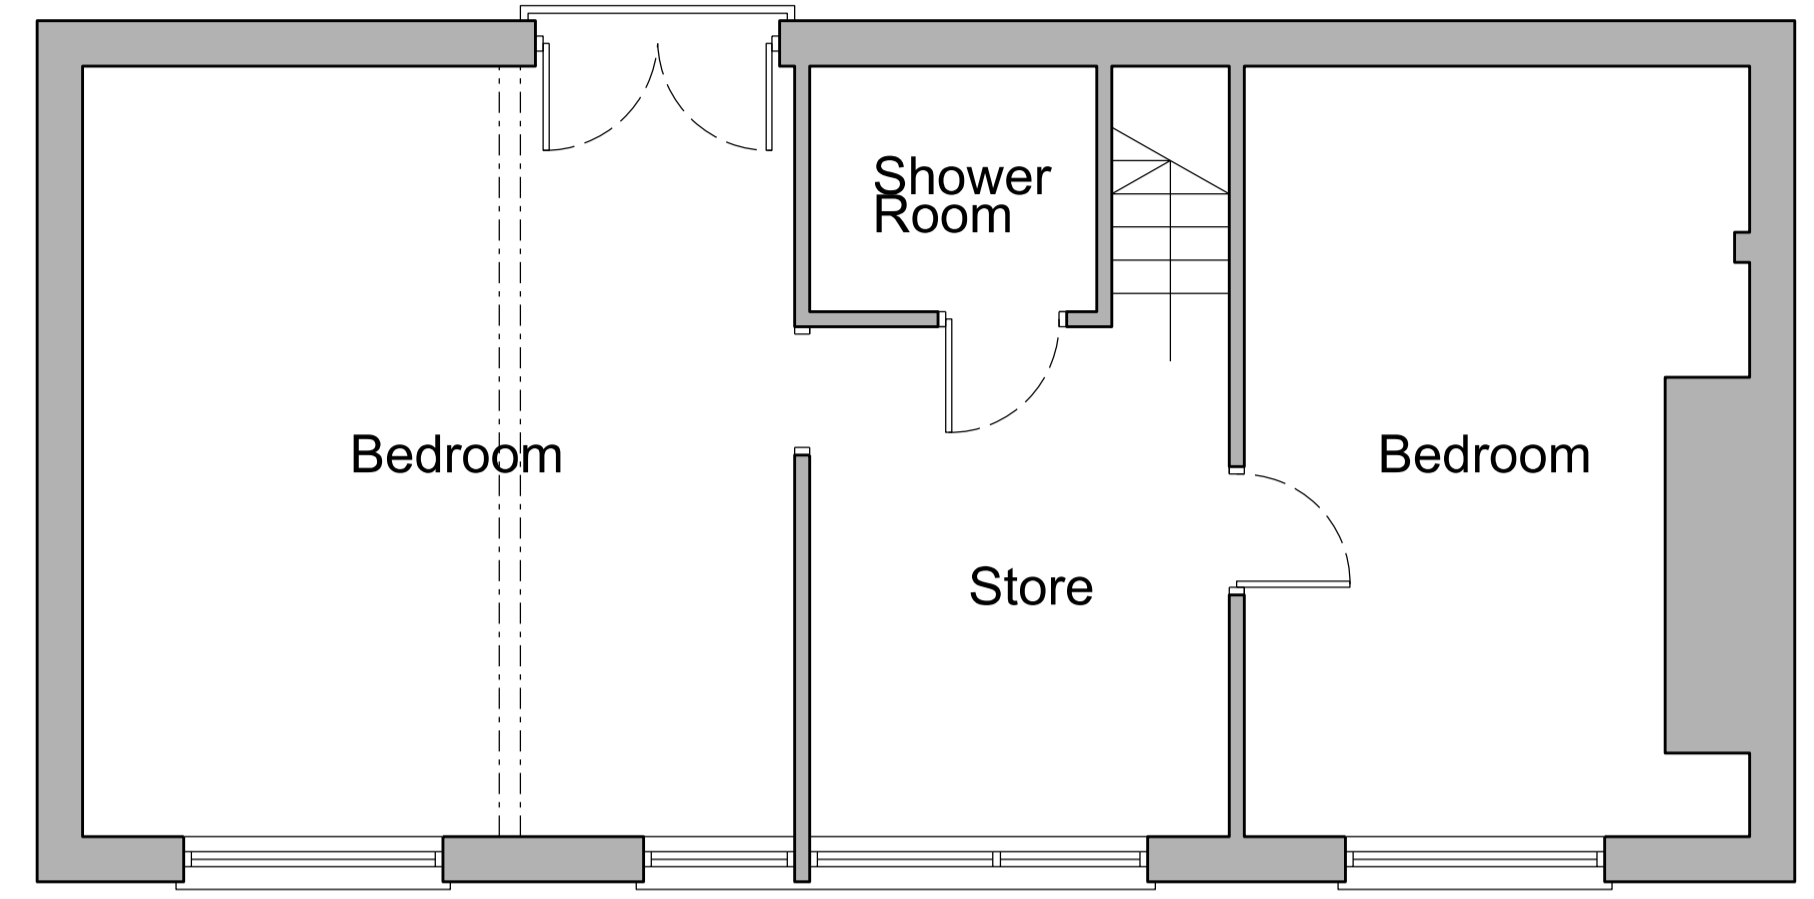

Proposed Second Floor Plan

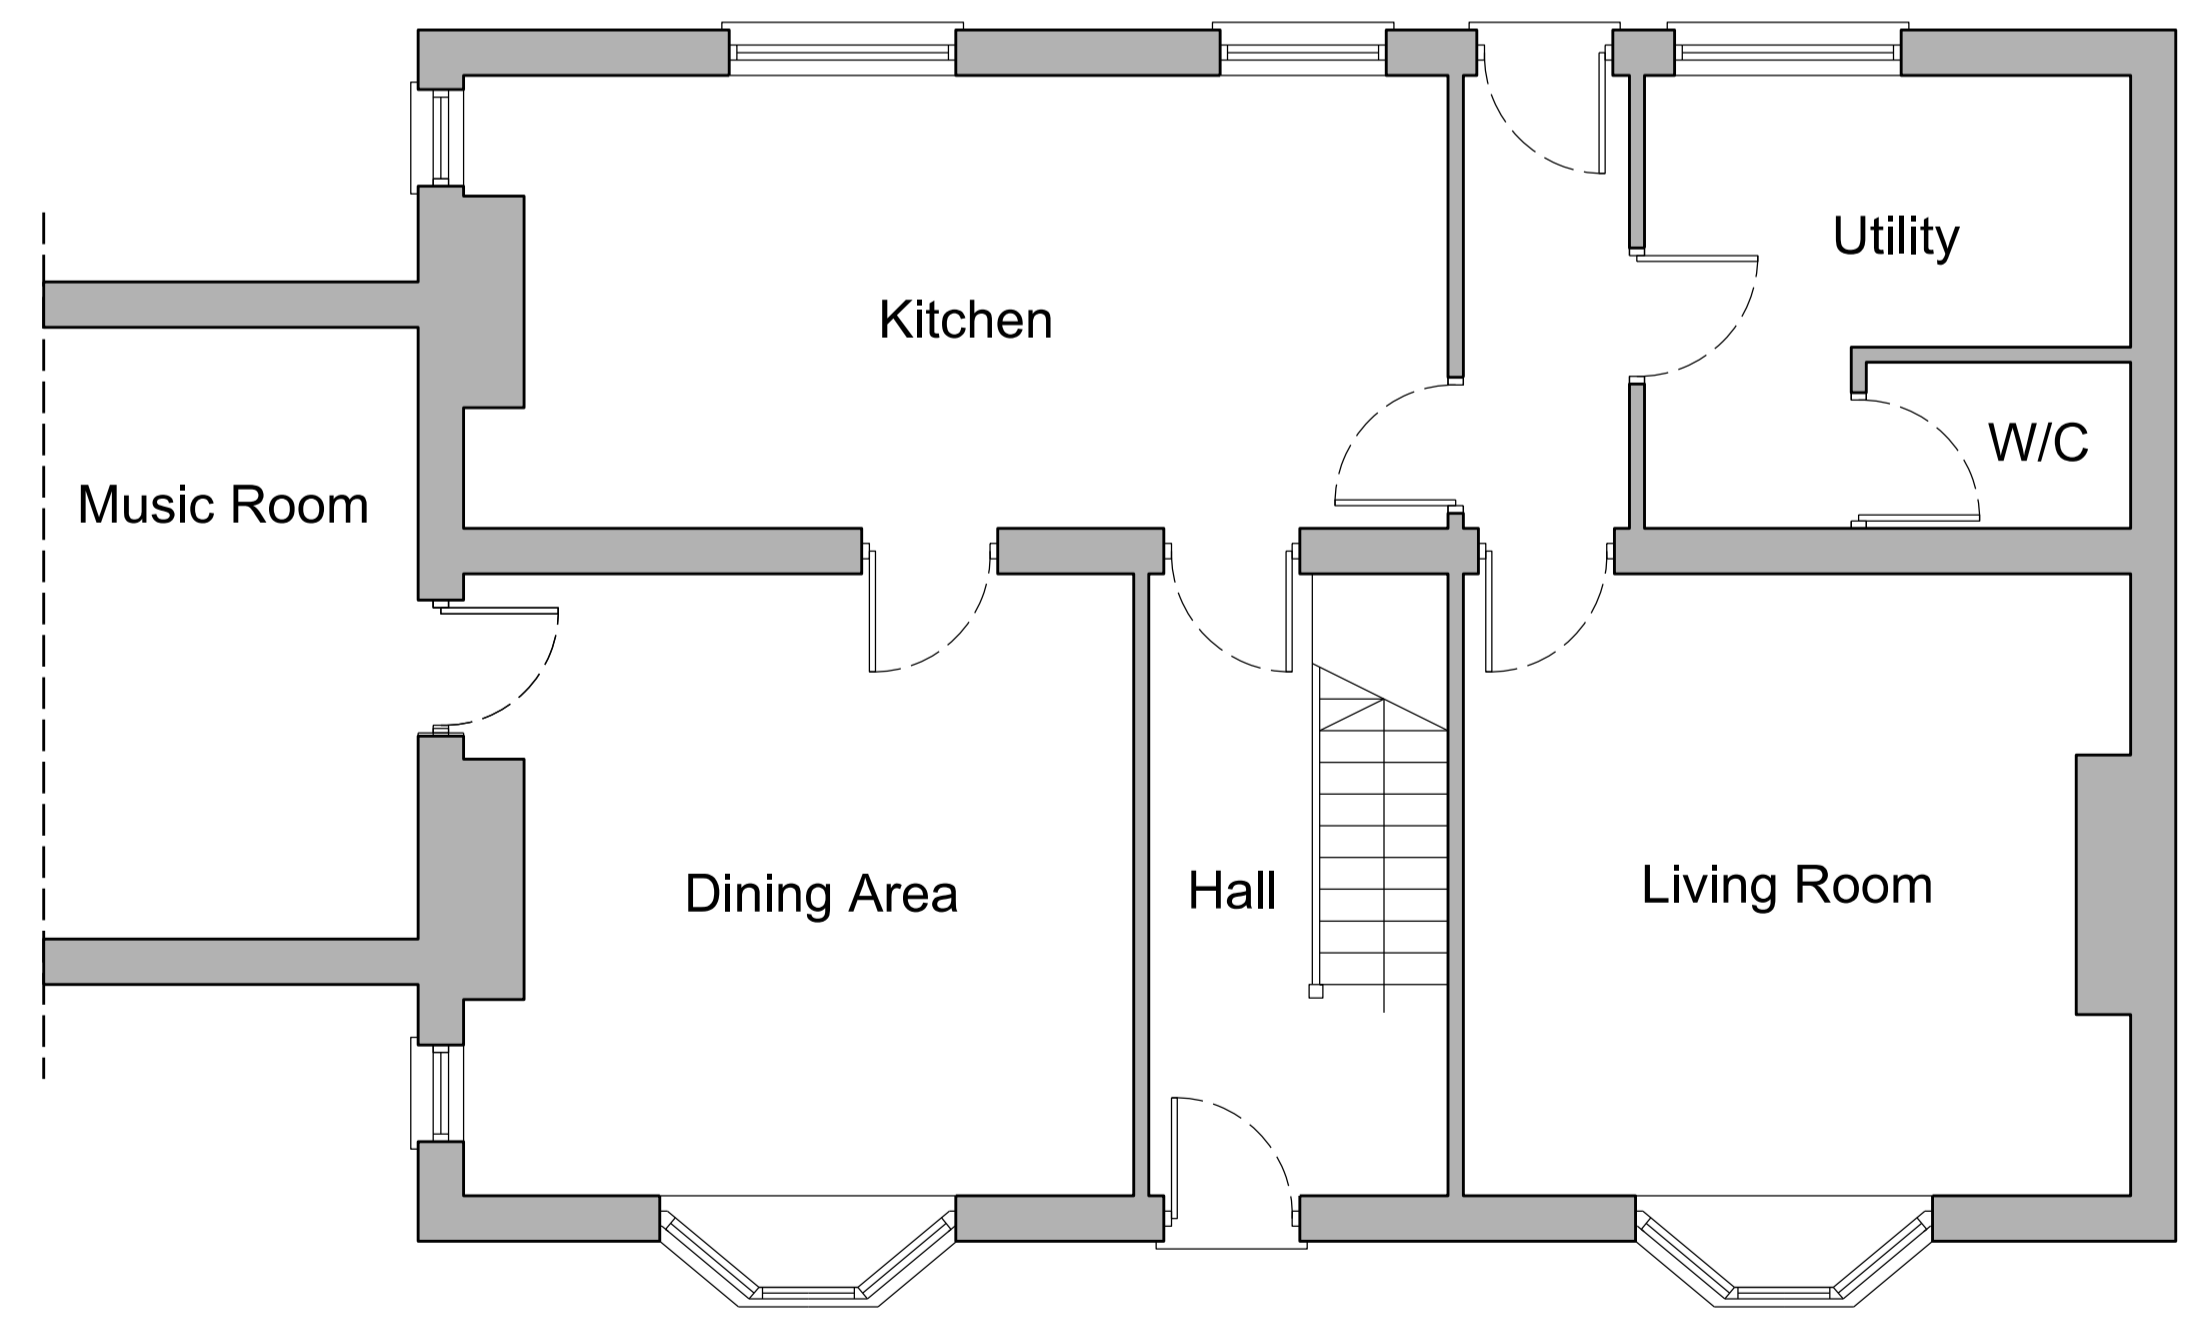

Proposed Ground Floor Plan

