




Scale Bars (m)

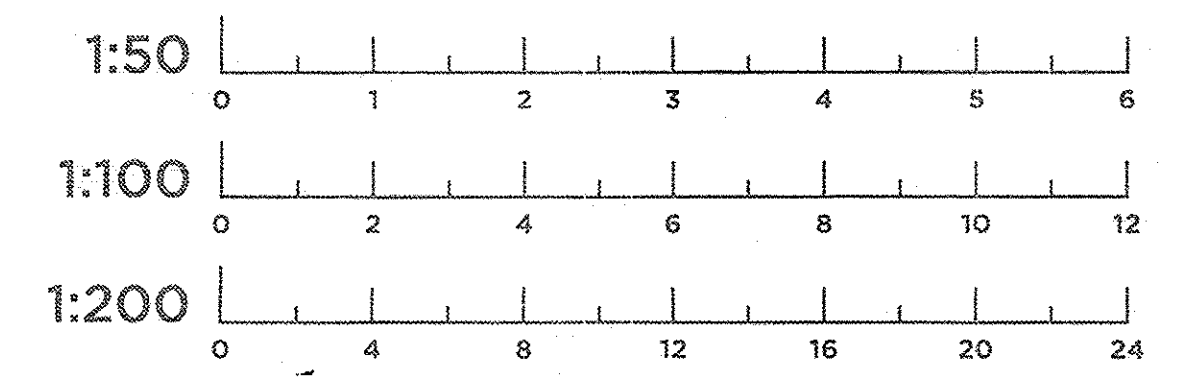


Plans
Ground

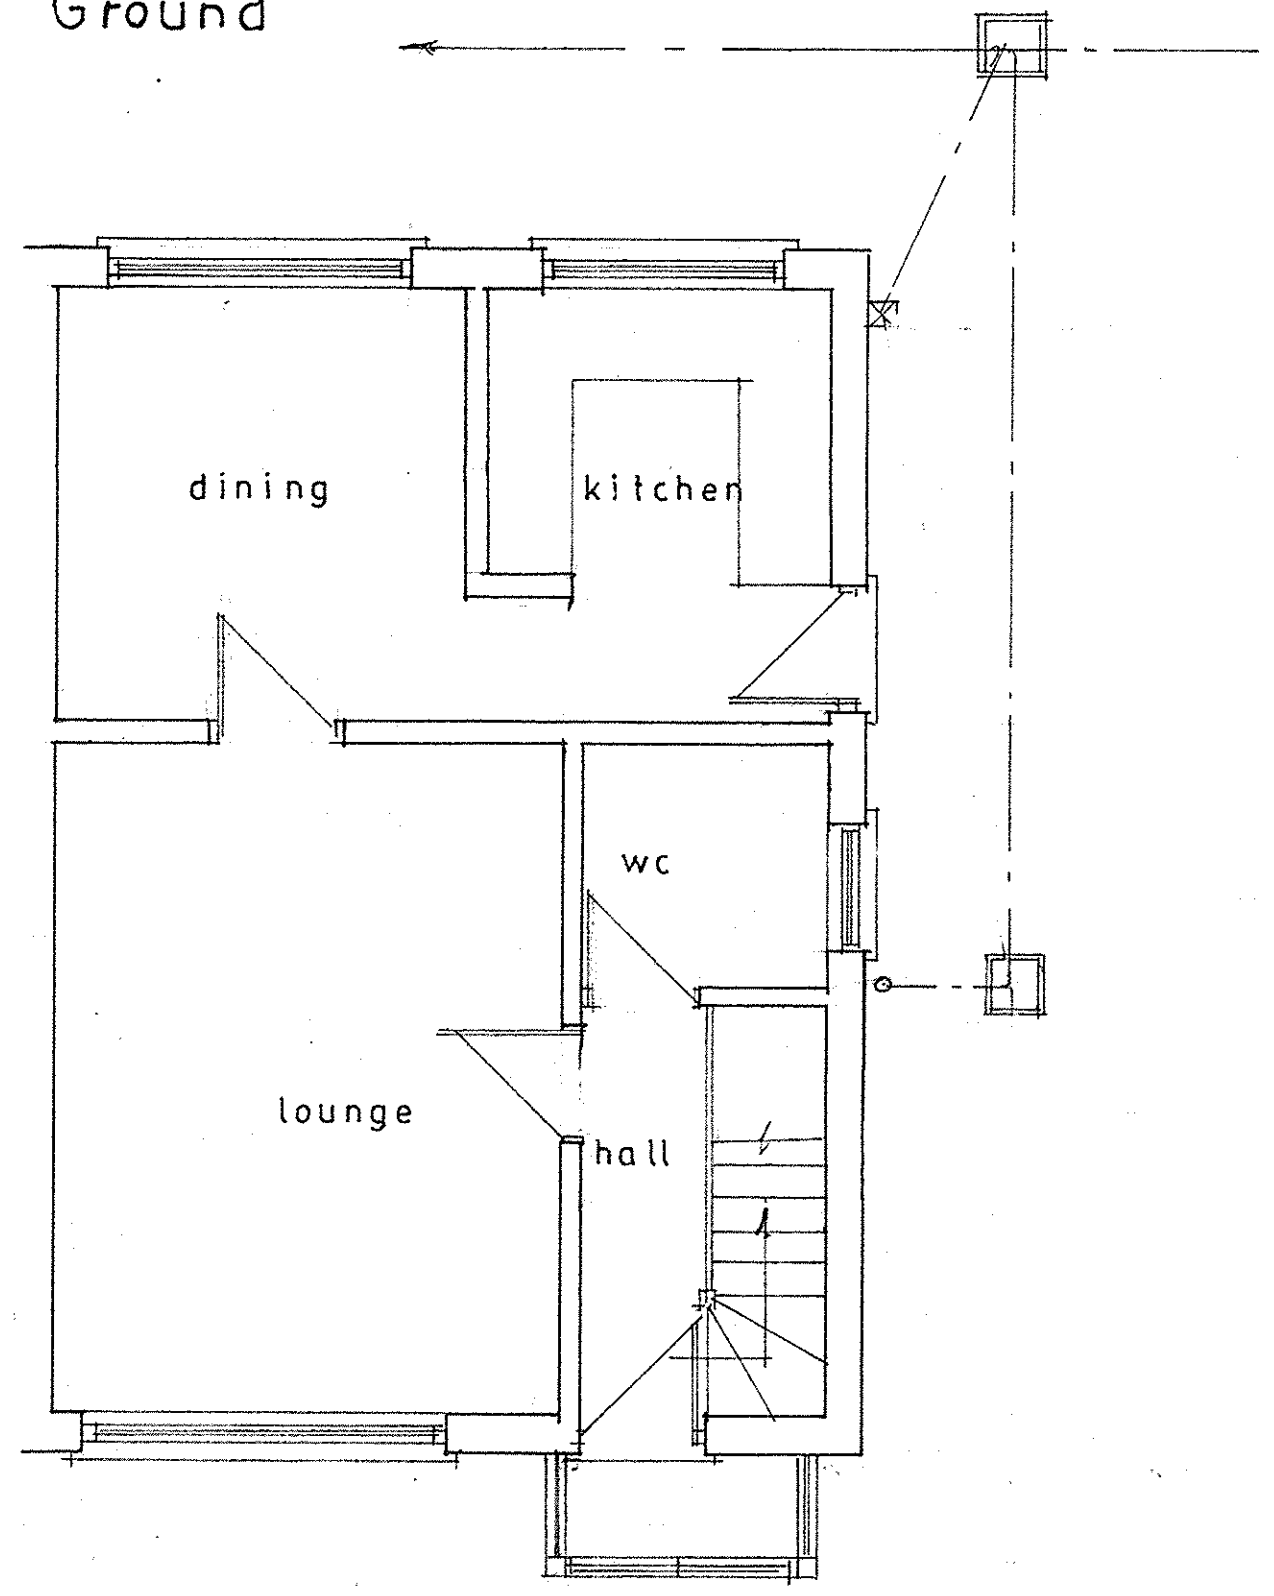


First

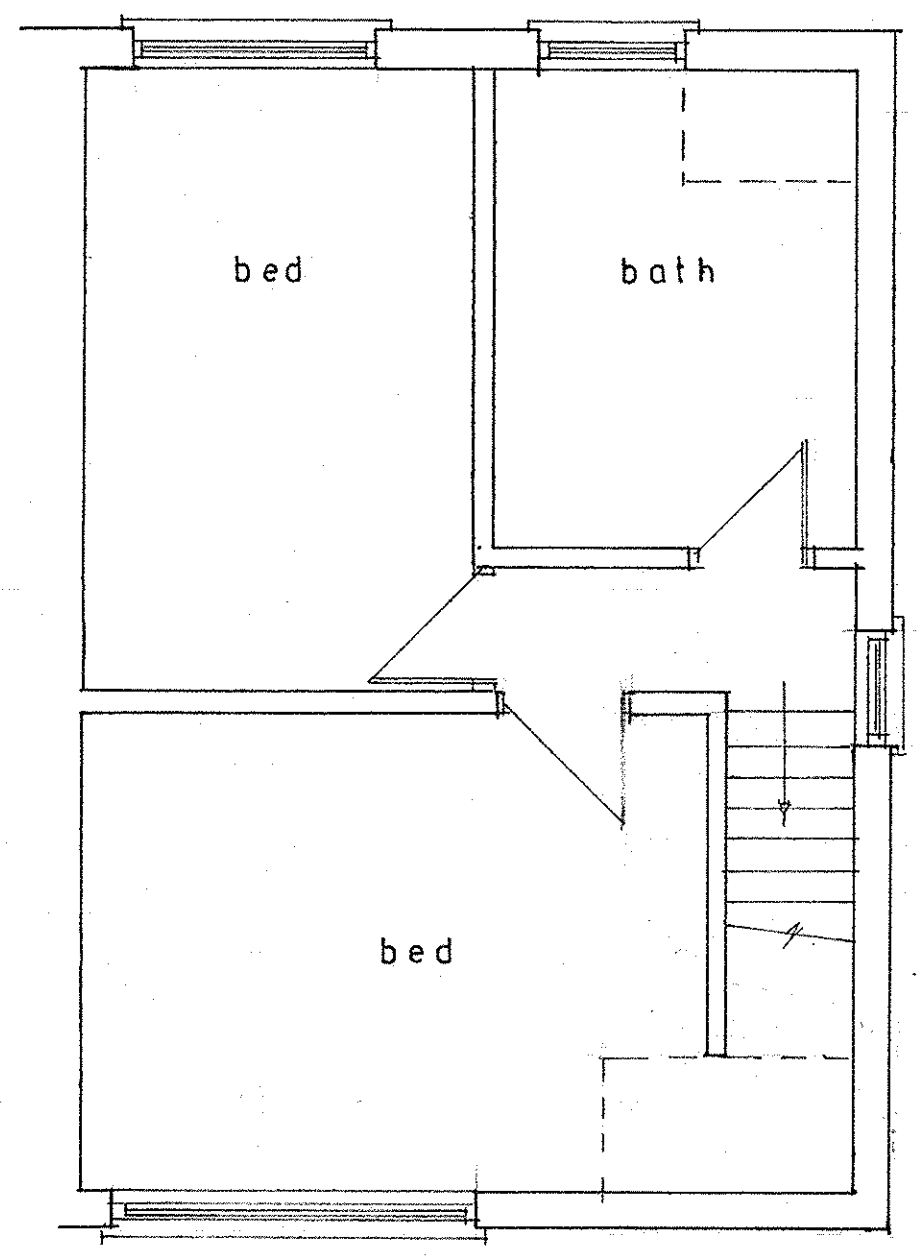


Block plan 1:200

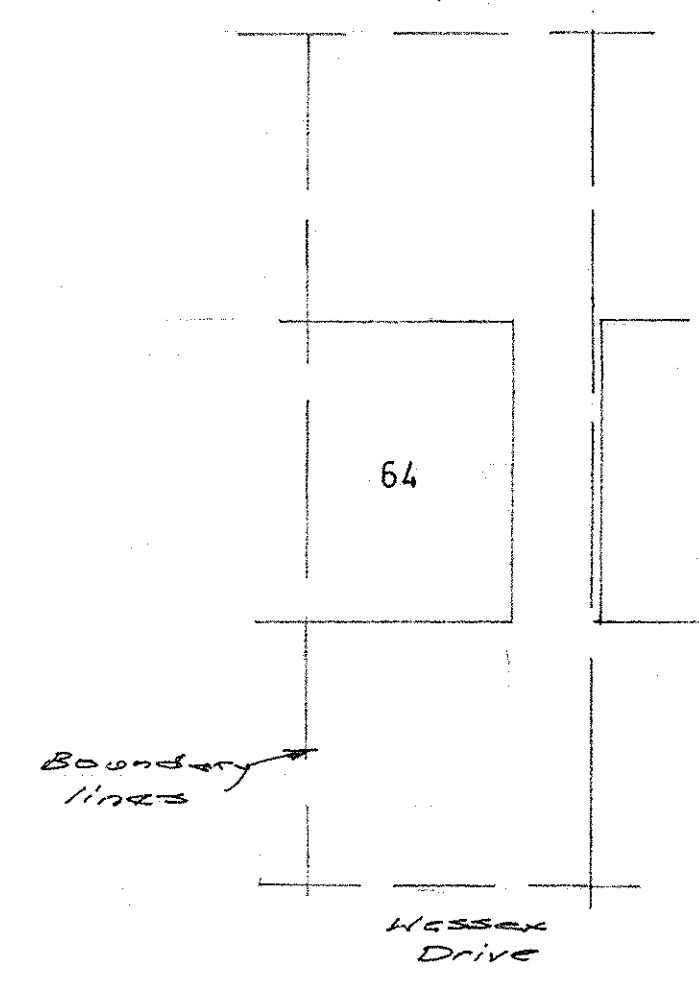


Elevations

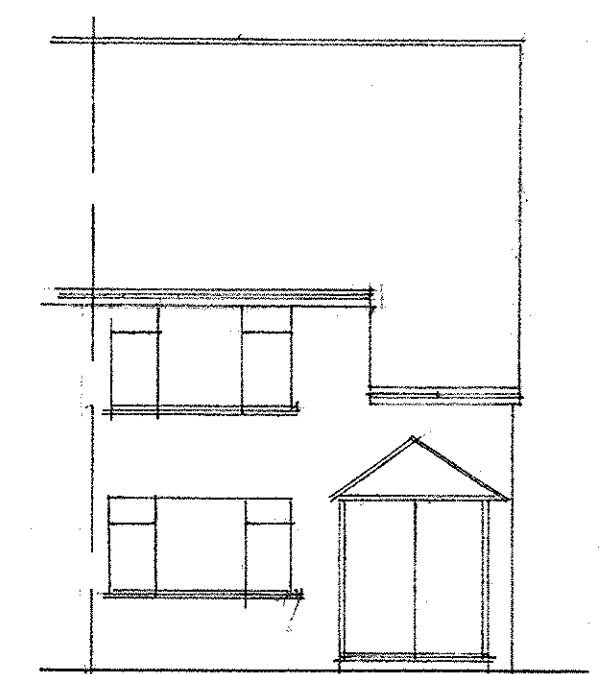


Front

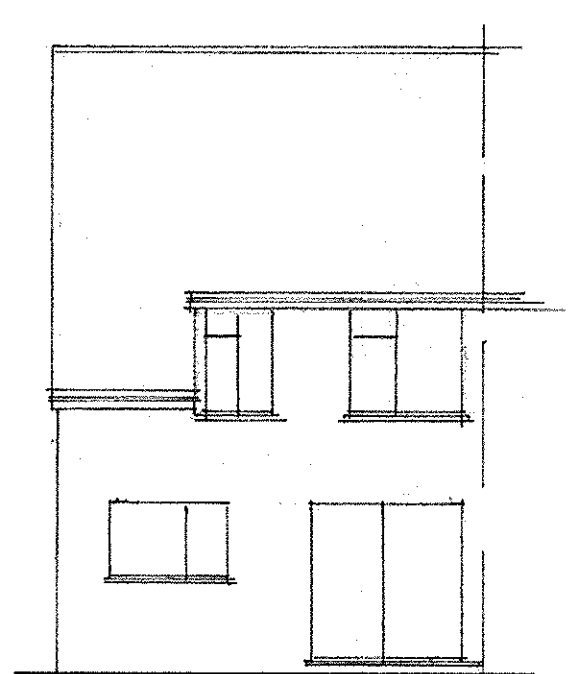

Rear

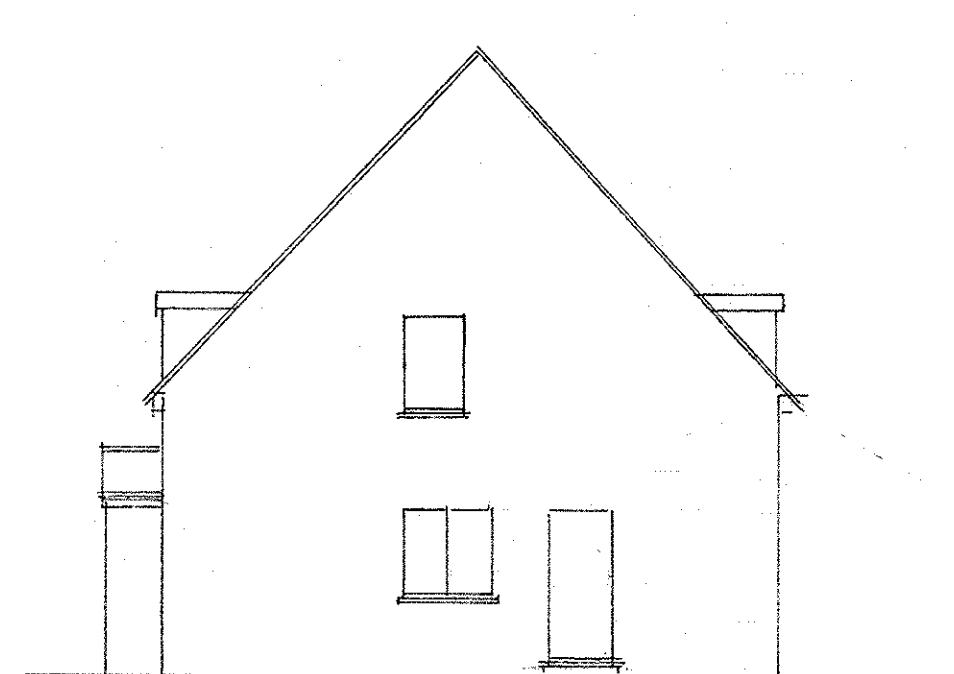

Flank

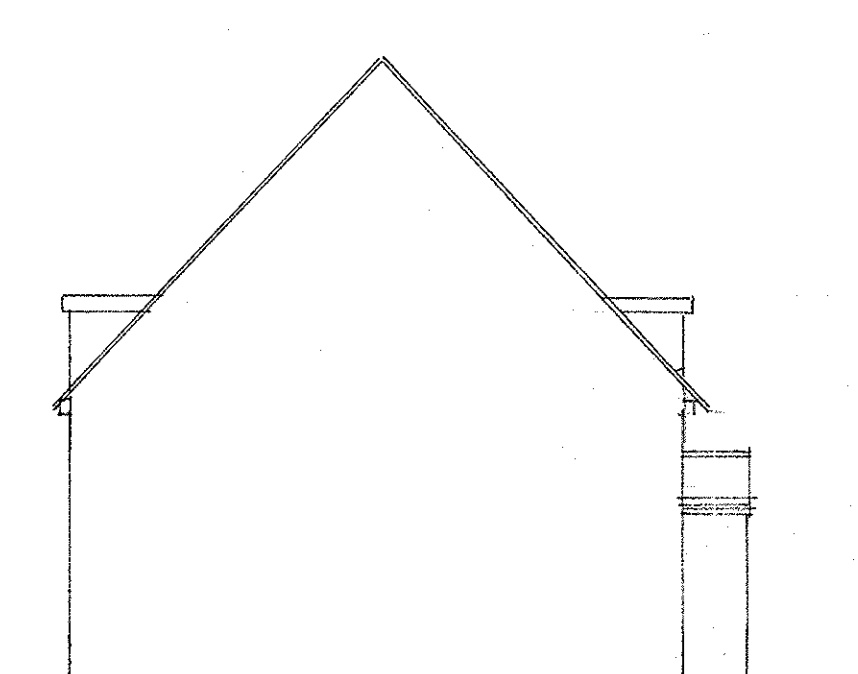

Side

PLAN & SURVEY LTD CHARTERED SURVEYORS	52A Piccadilly Road Belvedere, Kent DA17 5QN Telephone: 01322 445 133 Mobile: 07767 861 391
RICS Mike Course amcs Email: planandsurvey@btinternet.com	
Client	Mr K.Thind
Job Title	64, Wessex Drive, Erith, Kent. DA8 3AF
Drawing Title	Existing plans and elevations
Scale	1:50 1:100 1:200