

A3

A

B

C

D

E

F

G

1


2

3


4

5


6

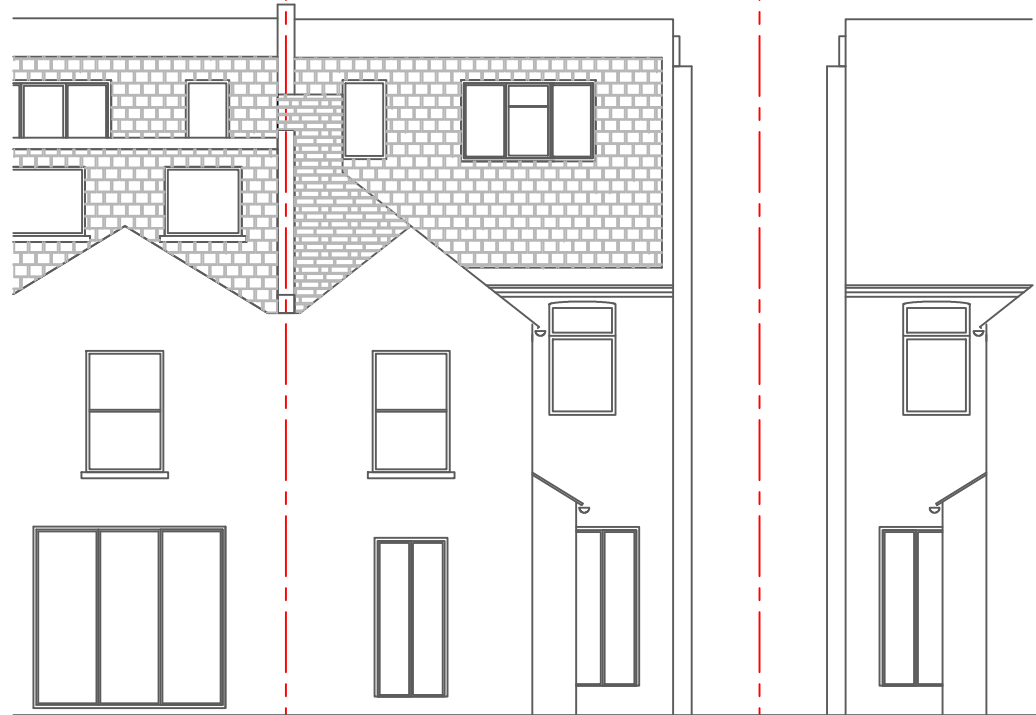


EXISTING REAR ELEVATION

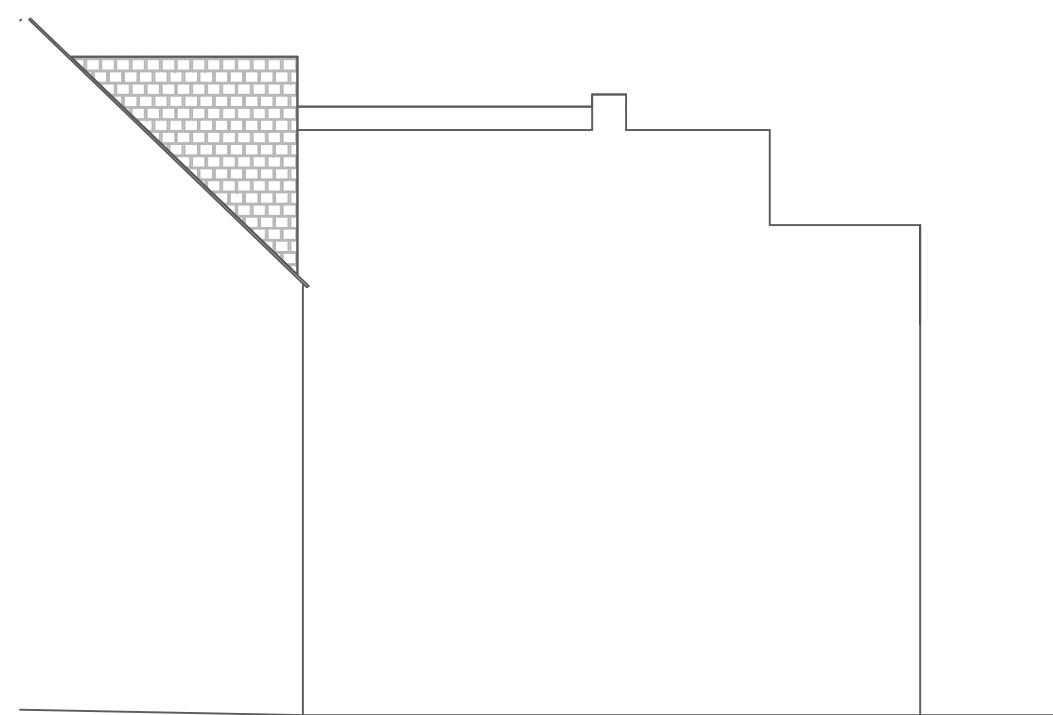

EXISTING SIDE ELEVATION

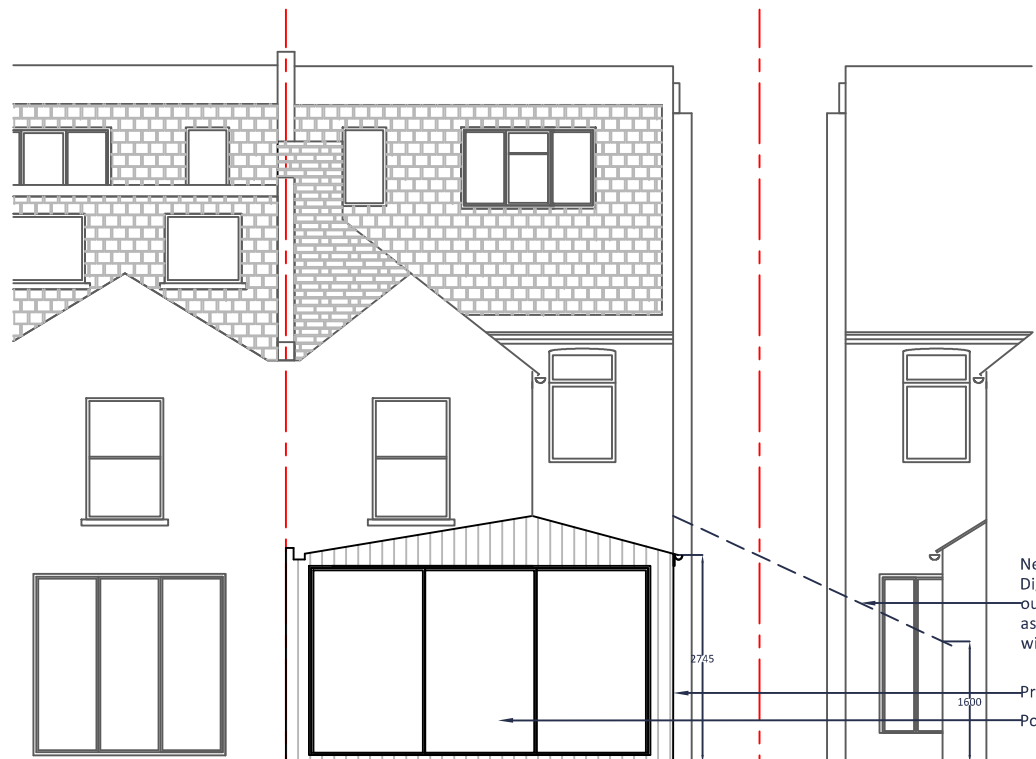

PROPOSED REAR ELEVATION

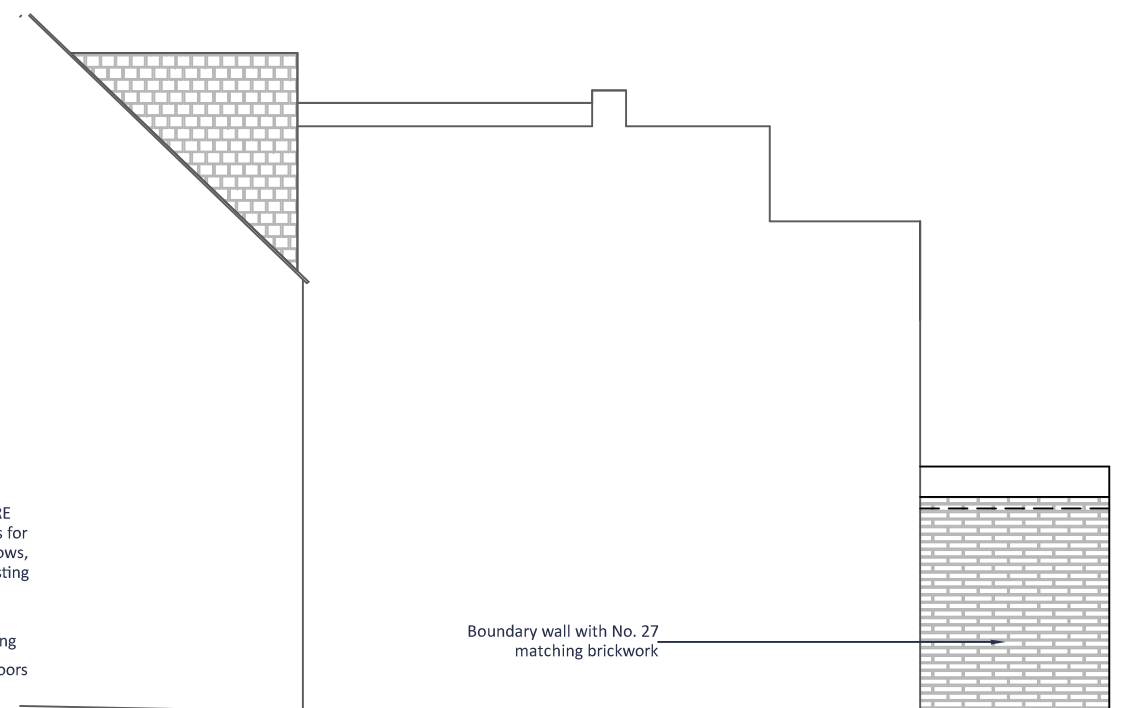

PROPOSED SIDE ELEVATION



Do not scale

## NOTES

All dimensions should be confirmed on site. Any measurements required for construction must not be scaled from this drawing.

All structural elements to be agreed with local authority Building Control prior to commencement of works.

Attention is drawn to the provisions of the party wall act 1996. Legal boundaries should be determined by others.

P1	14/07/21	APS	Householder Planning
Issue	Date	By	

## FTF Designs LTD

49 HARTFORD ROAD  
BEXLEY  
KENT  
DA5 1NL

Client

26 Salisbury Road  
Bexley  
DA5 3QE

Job Title

Ground Floor Side and Rear Extension

Drawing Title

Existing & Proposed Elevations

Scale at A3  
1:100

Drawing Status  
Planning

Job No	Drawing No	Issue
864	864-A-102	P1