


206540.00 N

206530.00 N

398270.00 E

398280.00 E

398290.00 E

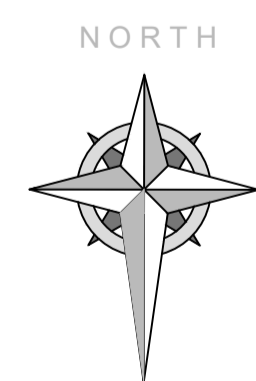

STANDARD REFERENCES	
ABBREVIATIONS	
ah apex height	il invert level
bh beam height	mh manhole
ch ceiling height	rad radiator
cl cover level	rwp rainwater pipe
csu ceiling slopes up	sh sill height
dh door height	sph spring height
fch false ceiling ht.	svp soil vent pipe
fl floor level	utr unable to raise
hh head height	vhh vent head height
ic inspection cover	vp vent pipe
	vsh vent sill height
Notes	
1. This survey has been computed and drawn about the Ordnance Survey National Grid.	
2. All levels are in metres and relate to the Ordnance Survey active GPS stations.	
3. This survey was measured for a scale of 1:50, any subsequent enlargements should be verified on site.	
Revisions	
 Clifton Surveys Ltd Topographical and Measured Building Surveyors 1 Wellington Park Clifton Bristol BS8 2UR TEL: (0117) 9735898 e-mail: info@cliftonsurveys.com web: www.cliftonsurveys.com	
The copyright in the plans remain vested in Clifton Surveys Ltd who will grant an irrevocable licence for use by the client upon receipt of full payment. No liability for accuracy shall extend beyond the specified scale of graphical mapping. All services and critical dimensions should be field verified.	
Surveyed	M Cornick Date January 2021
Drawn	R Proeva Checked February 2021
Drawing Title	Ground Floor Foxbury Hill Farmhouse Middle Duntisbourne, Cirencester GL7 7AR
Client	SOTA DESIGN LTD Middle Littleton Evesham WR11 8AE
Drawing No.	Scale A1 @
989/4647/2	1:50