
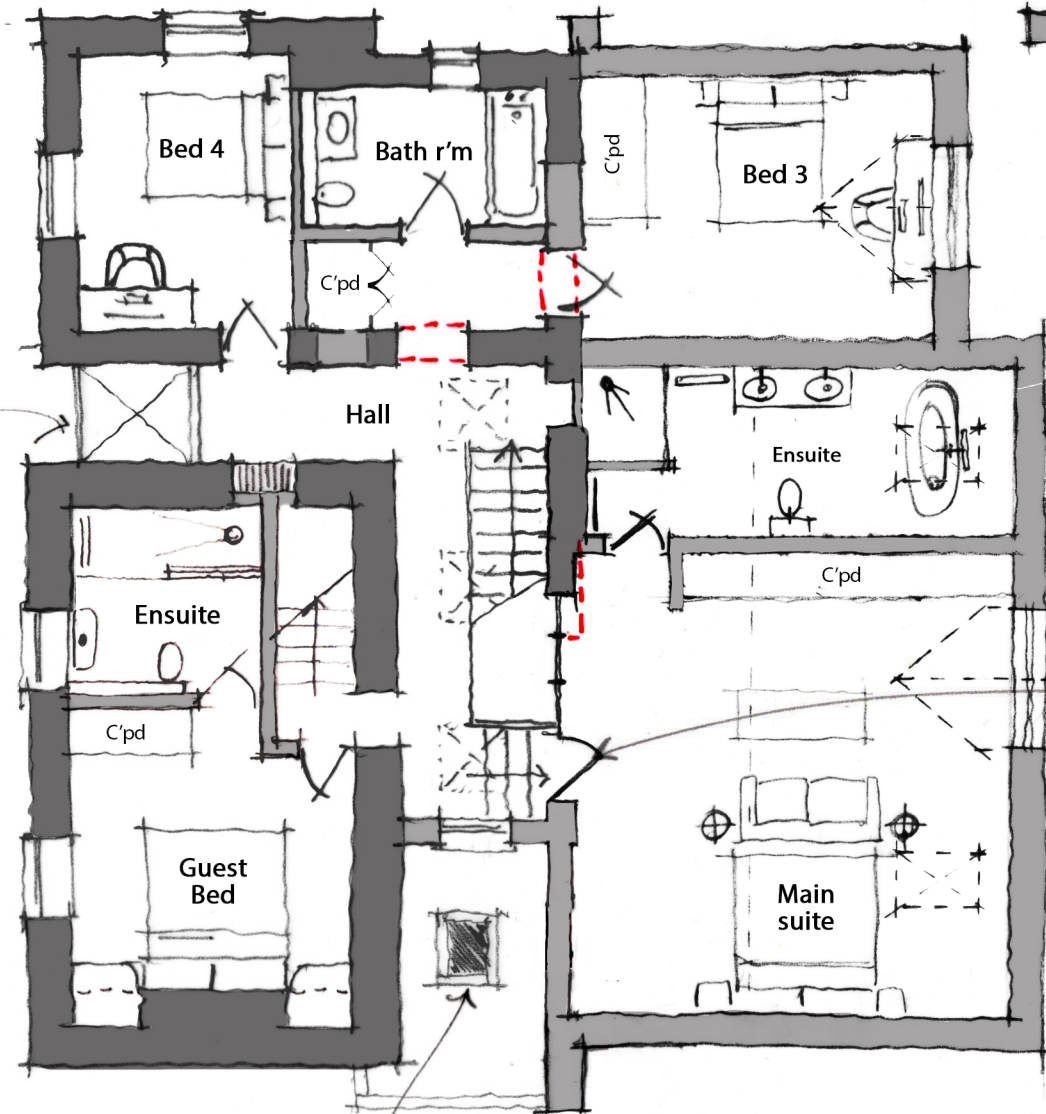


Proposed Second Floor Plan

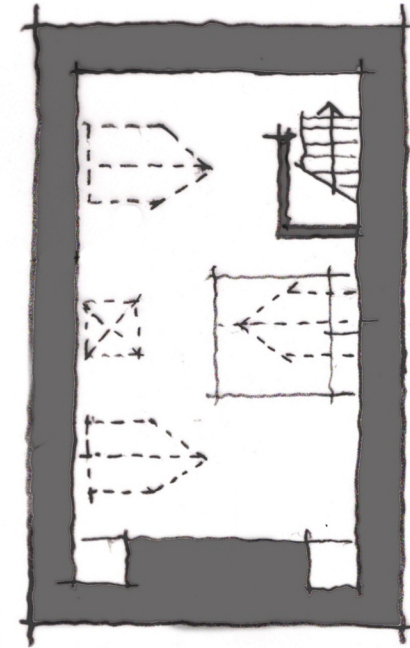

Double height glazed windows to create an internal double height winter garden

New steps up to new guest suite. This is to achieve a 2.4m floor to ceiling height in the dining room.

Roof light over front door

Proposed First Floor Plan



SOTA DESIGN

ARCHITECTURE

web: www.sota-design.com e: info@sota-design.com

Foxbury Hill Farmhouse, Middle Dunitsbourne

Planning Mr & Mrs Scott-White

Scale 1:100 @ A3 November 2021