



site address: 1 Meridian South, Meridian Business Park,
Leicester, Leicestershire, LE19 1WY

Client: Oak Spinney Holdings Limited

Originator: Marius Pustai

Checked by: MP

This document and its design content is copyright ©. It shall be read in conjunction with all other associated project information including models, specifications, schedules and related consultants documents. Do not scale from documents. All dimensions to be checked on site. Immediately report any discrepancies, errors or omissions on this document to the Originator. If in doubt ASK.





Revision Schedule

Proposed Elevations 2



Proposed Elevations 4

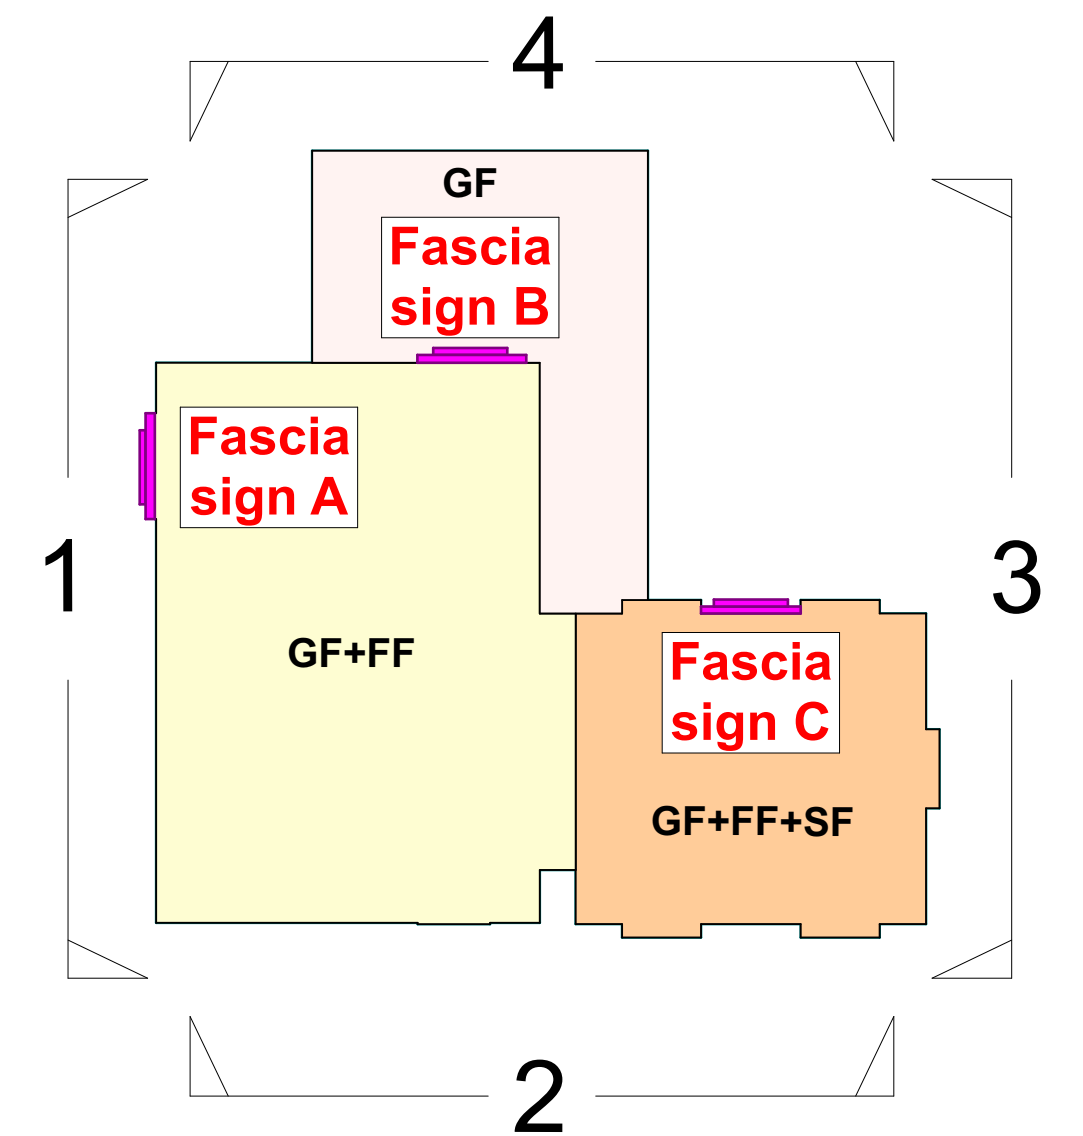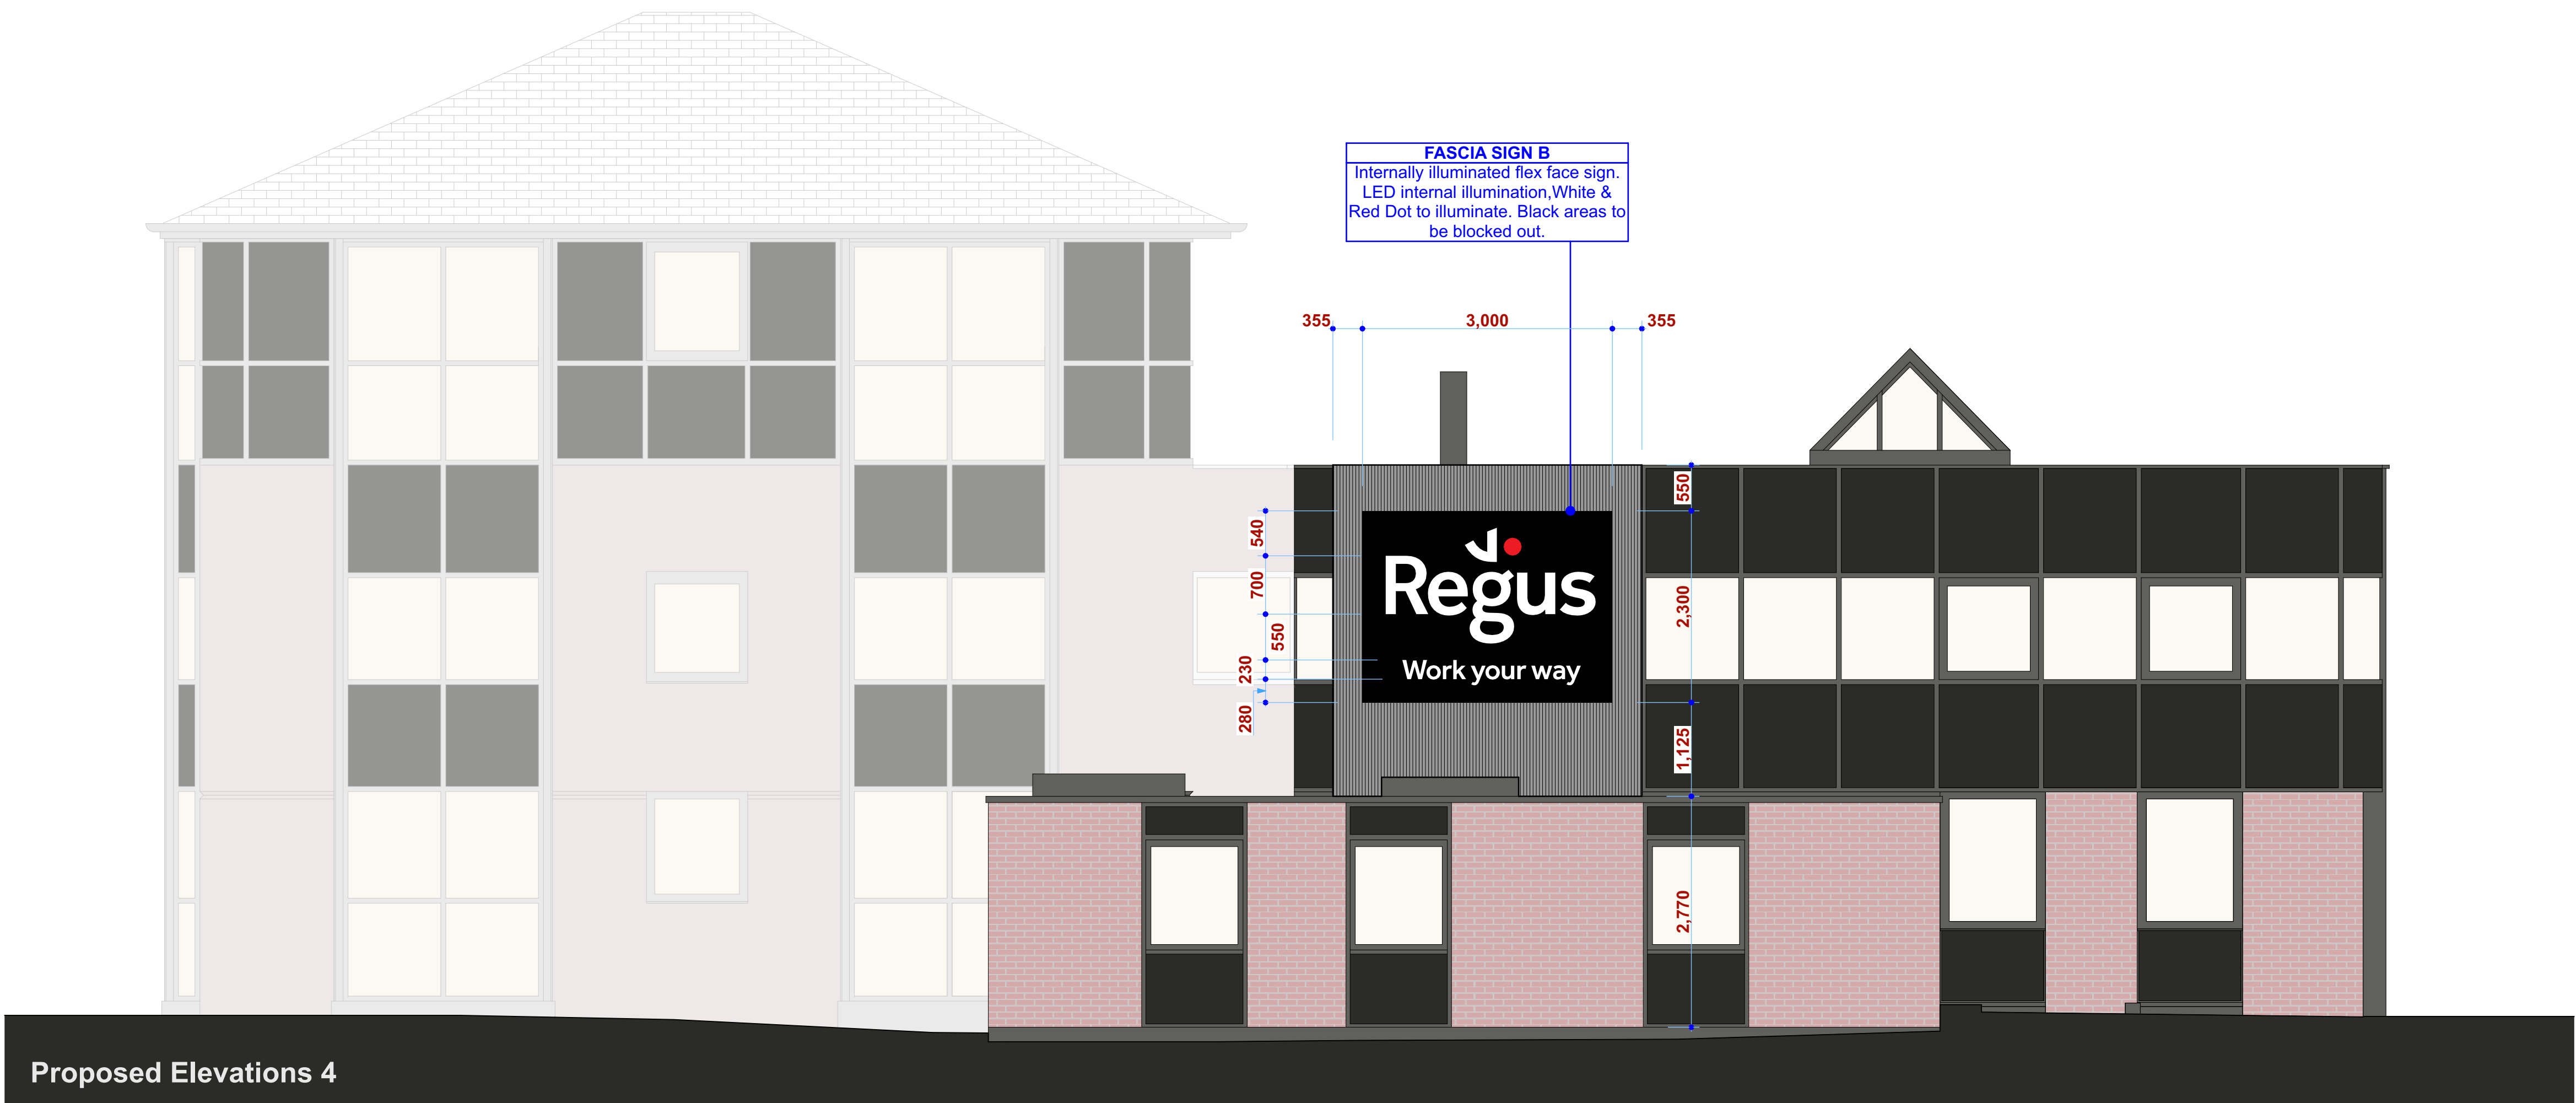

Proposed Elevations 2 and 4