

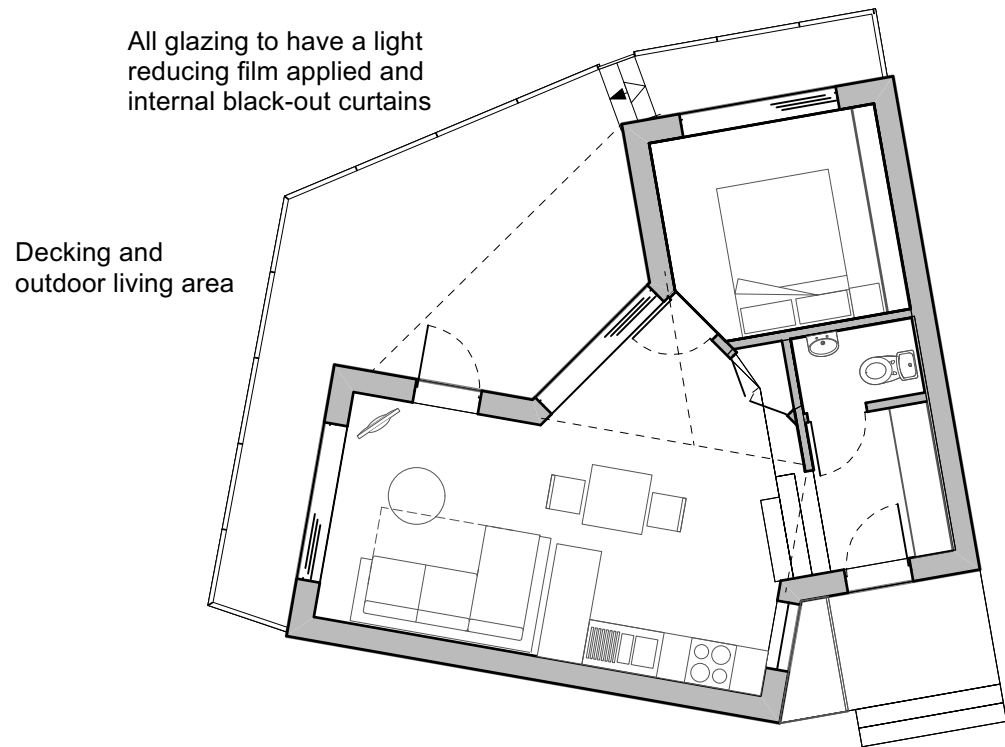


Roof Plan

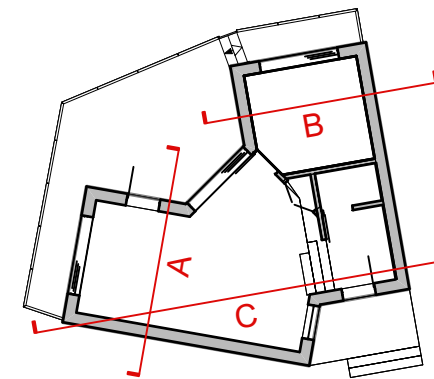


Ground Floor Plan

Entrance walkway

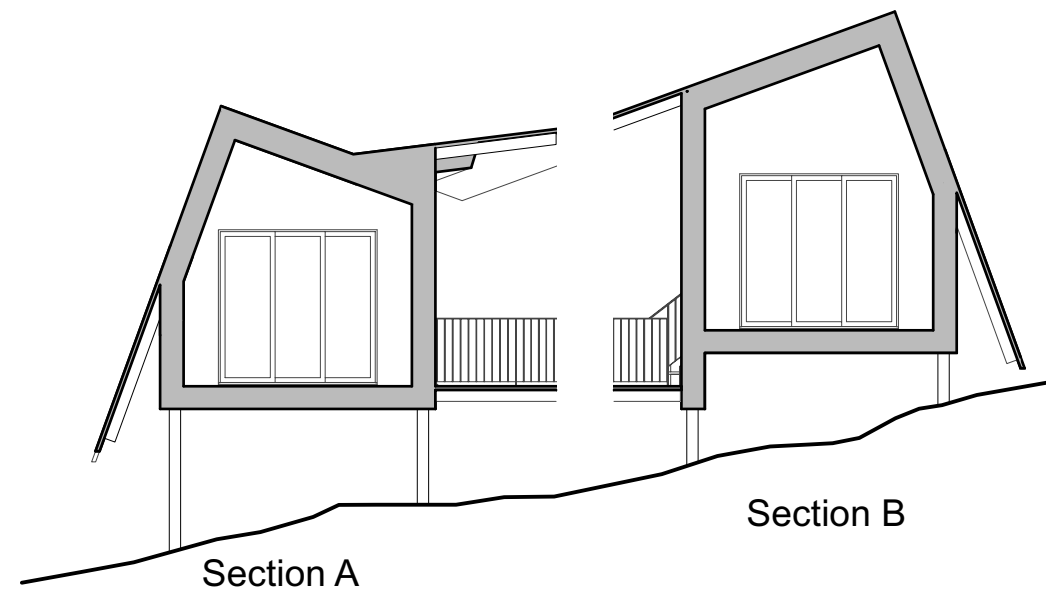

Section A

Section B

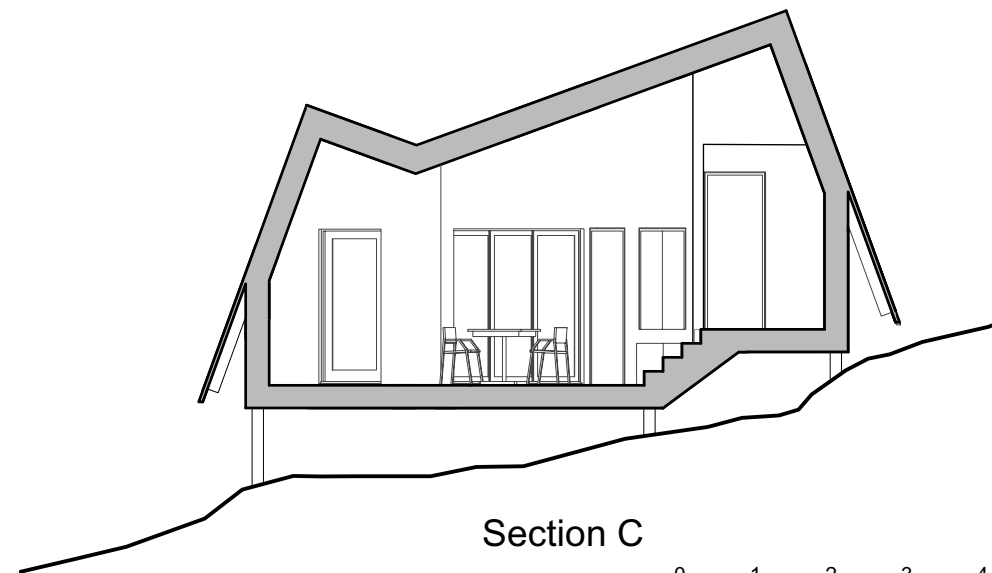

Section C



- General Notes**
1. All dimensions to be checked on site
  2. Unless otherwise stated dimensions are in millimetres
  3. Drawings to be read in conjunction with all other project drawings
  4. Copyright Barefoot Architects Ltd.

No.	Date	Issue Notes
<b>barefoot architects</b> a: Unit 5.2 Paintworks Bristol BS4 3EH e: info@barefootarchitects.co.uk t: 0117 9070 971		
Project		
Rhydoldog Cabins		
Job No.		2107
Drawing Title		
The Owl - Plans and Sections		
Drawn By	-	Date May 2021
Scale		1:100@A3
Drawing No.	Revision	
2107-P-122		