

PROPOSED: REAR CHURCH ST.

1:200

KEY



PROPOSED: REAR CAUNCE ST.

1:200


KEY



PROPOSED: REAR COOKSON ST.

1:200

KEY

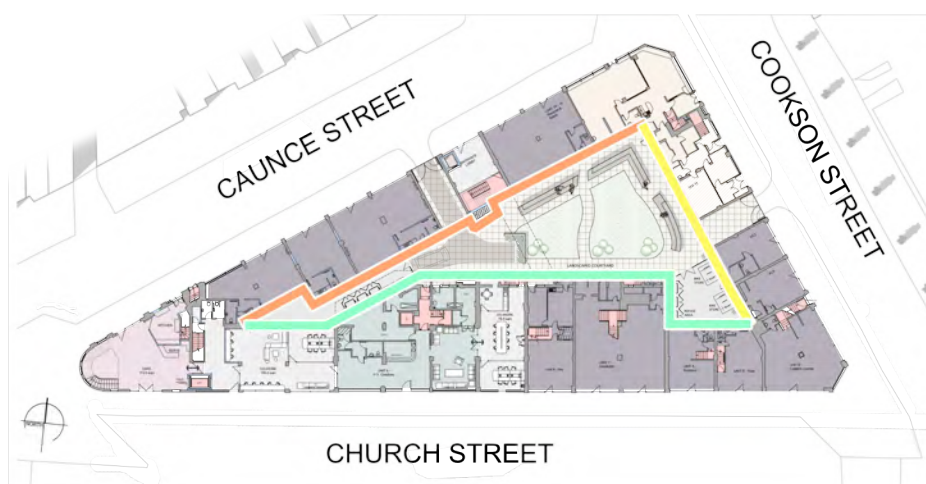

DESIGN STRATEGY:

- TO REGENERATE THE EXISTING COURTYARD AREA INTO A LIGHT, USABLE AND WELCOMING EXTERNAL SPACE FOR FUTURE OCCUPANTS OF THE BUILDING
- DEMOLISH CERTAIN FLAT ROOFED OUTBUILDINGS WHICH ARE IN A STATE OF DISREPAIR
- OVER-CLAD/ COVER THE EXISTING BRICK FACADES WHICH ARE CURRENTLY IN A POOR STATE AND FAILING
- ADDRESS THE WINDOWS AND OPENINGS WHICH ARE CURRENTLY IN A POOR STATE OF REPAIR AND REPLACE WITH NEW UNITS WHILST BRINGING UNIFORMITY ACROSS THE COURTYARD ELEVATIONS

A	REVISED ELEVATIONS	SEPT '21
P1	PLANNING ISSUE	MARCH '20
Rev.	Description	Date
Client		
BLACKPOOL COUNCIL		
Project		
STANLEY BUILDINGS REDEVELOPMENT		
Drawing Title		
PROPOSED COURTYARD ELEVATIONS		
Drawn by	SP	Checked by - Date MAR '20
Status	PLANNING	Scale @ A2 1:200
Job no.	Dwg.no.	Rev.
9310	P09	A
Architecture + Building Surveying + Town Planning		
7 East Cliff, Preston, Lancashire, PR1 3JE 10 Hunters Walk, Canal Street, Chester, CH1 4EB		01772 258 356 01244 402 900