




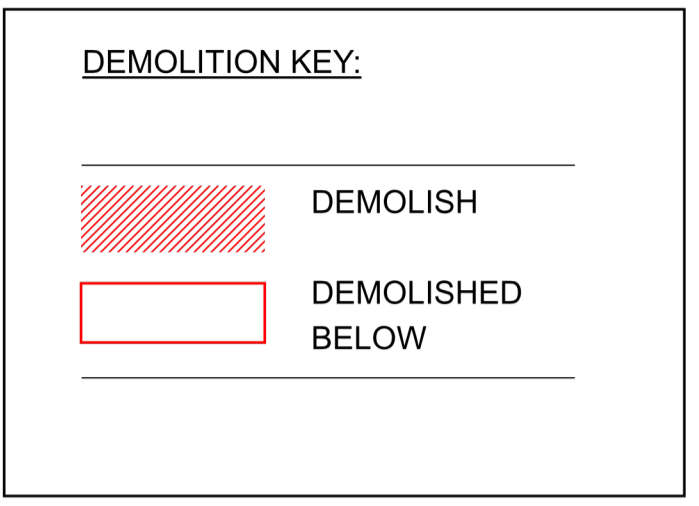

EXISTING: GROUND FLOOR
1:200

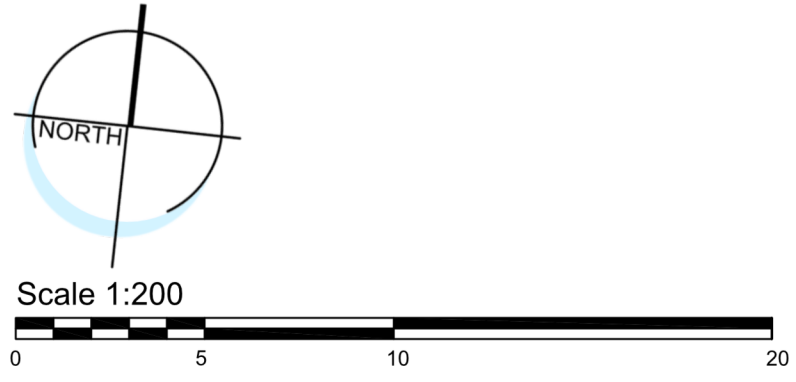

EXISTING: BASEMENT PLAN
1:200

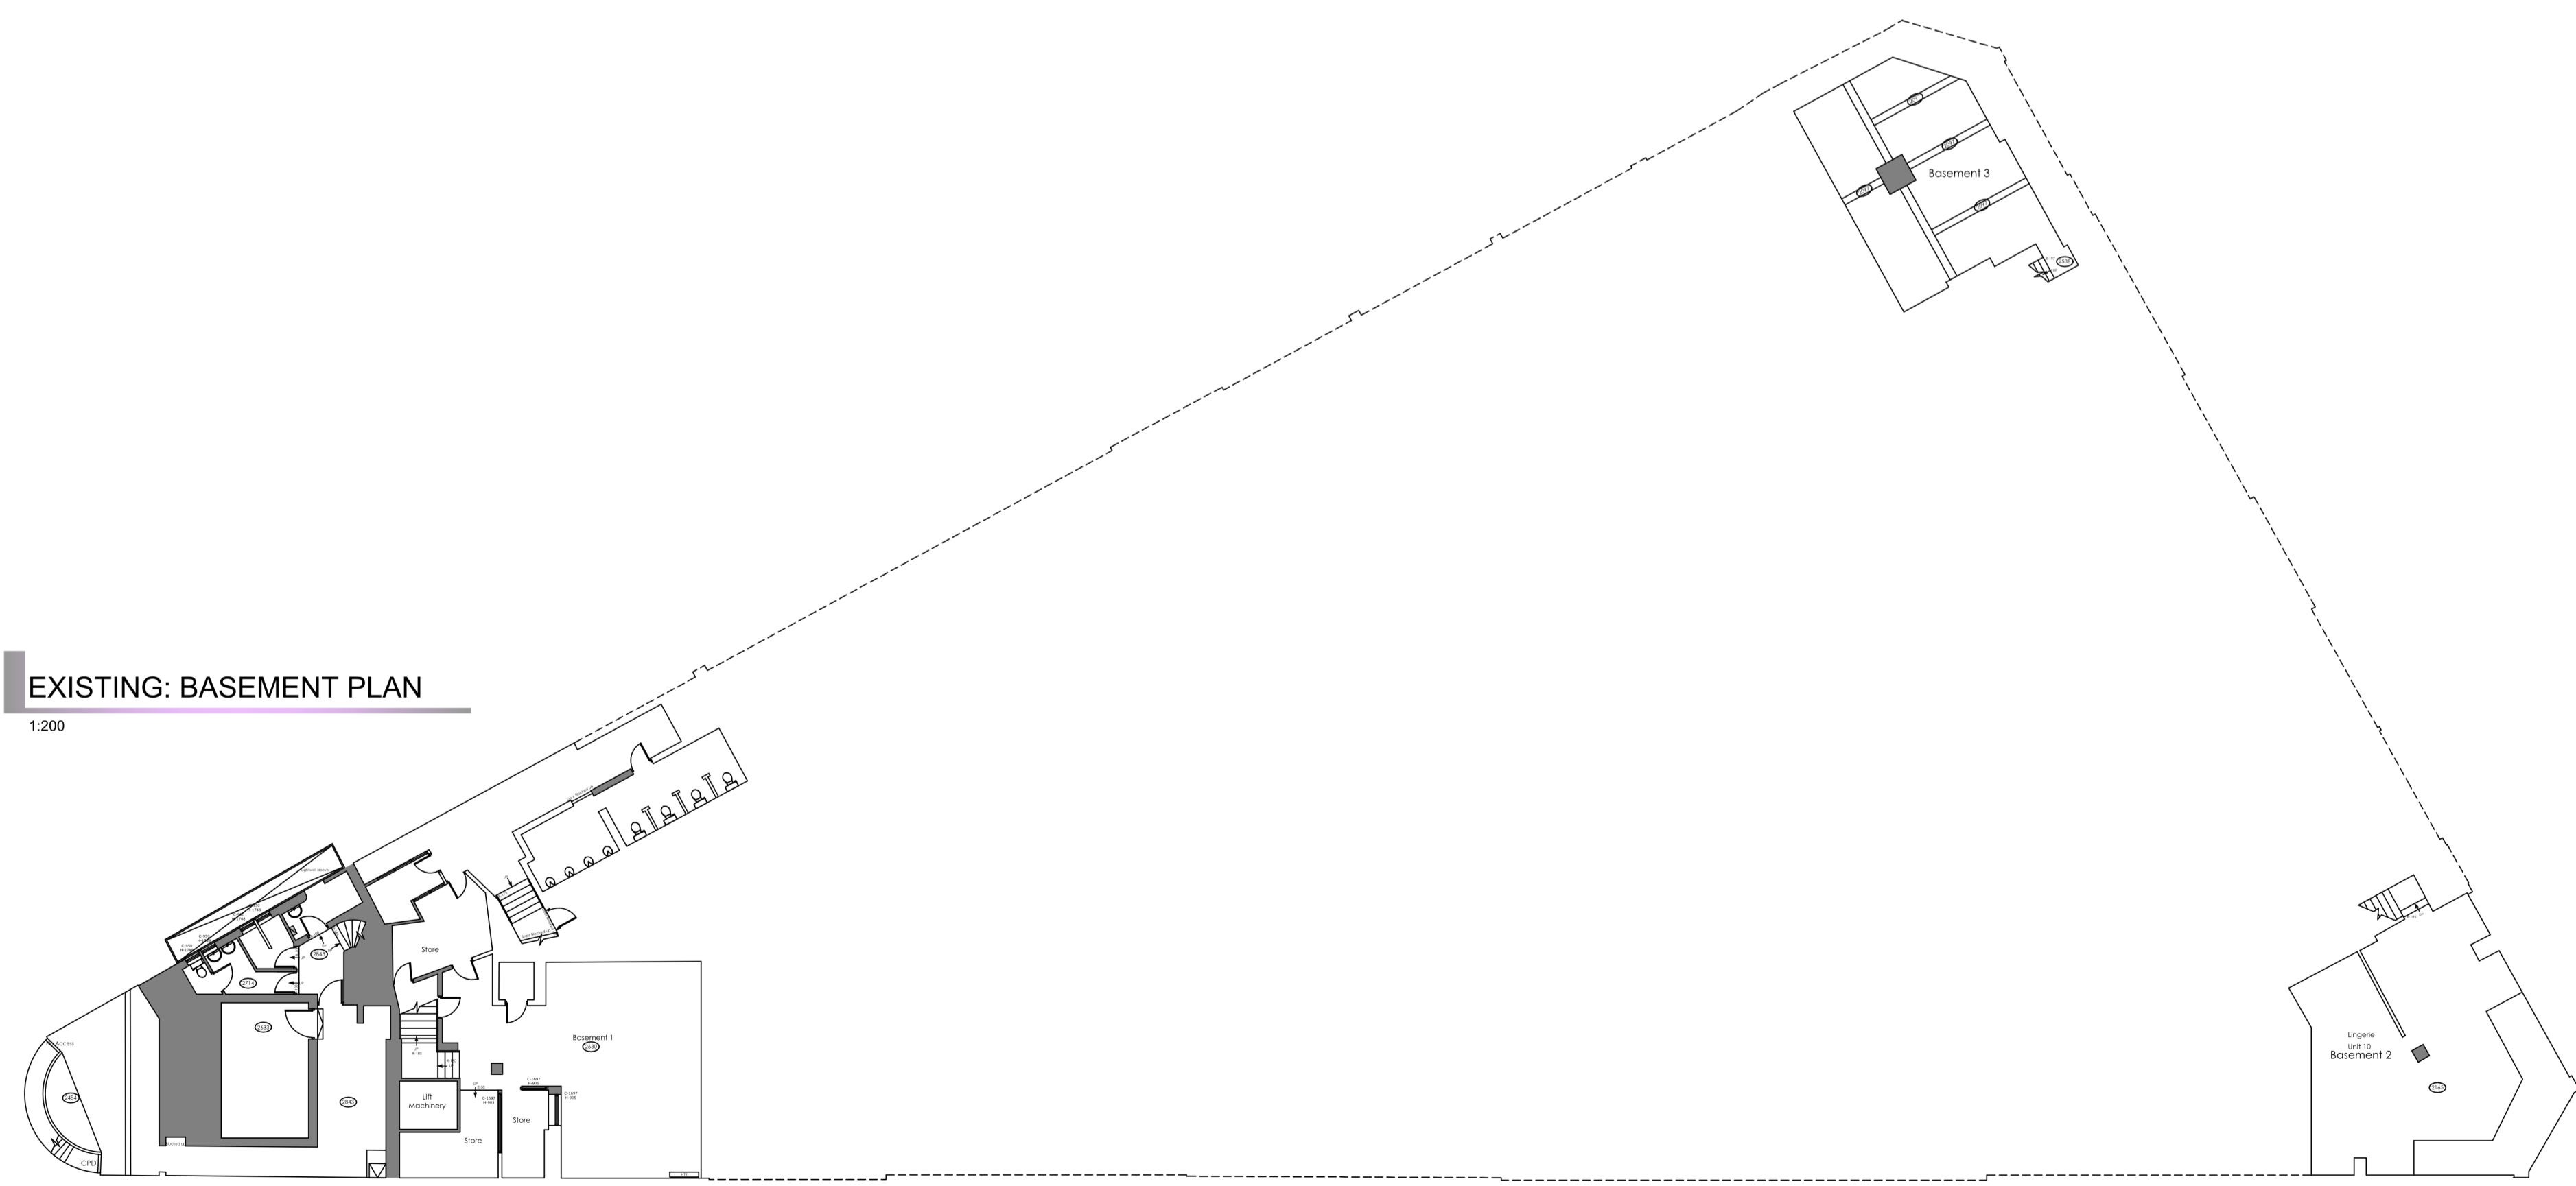

P1 PLANNING ISSUE		2020
Rev.	Description	Date
Client BLACKPOOL COUNCIL		
Project STANLEY BUILDINGS REDEVELOPMENT		
Drawing Title PROPOSED DEMOLITION PLANS_01		
Drawn by	SP	Checked by -- Date MAR 20
Status	PLANNING	Scale @ A1 1:200
Job no.	Dwg no.	Rev.
9310	D01	P1
Cassidy+Ashton		C+A
www.cassidyashton.co.uk		
Architecture + Building Surveying + Town Planning		
7 East Cliff, Preston, Lancashire, PR1 3JE		01772 258 356
10 Hunters Walk, Canal Street, Chester, CH1 4EB		01244 402 900