


Olde Henfield Multi Red Soft Mud Creased Multi Brick

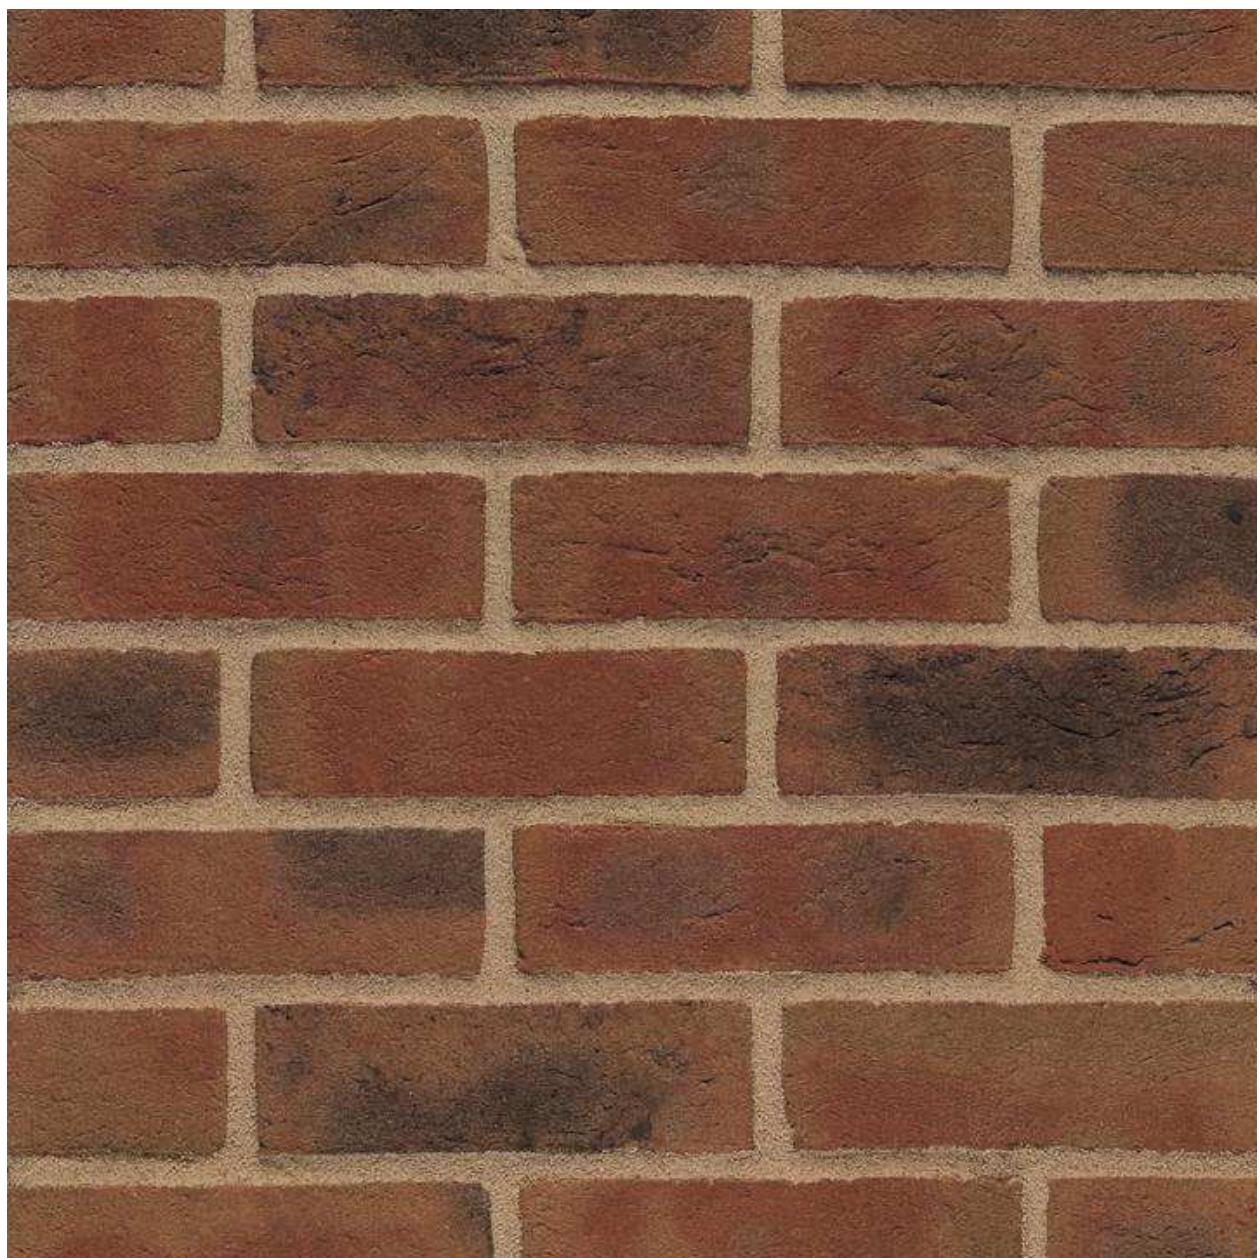

Olde Henfield Multi

Red Soft Mud Creased Multi Brick



Gallery

X



Technical information

X

Collection Point / Location	Warnham
Size tolerances, mean and range	T1 / R1
Durability EN 771-1	F2
Active soluble salts EN 771-1	S2
Compressive strength (N/mm ²) EN 771-1	>=12
Water Absorption (%) EN 771-1	<=15
Pack quantity	500
Configuration	Frogged
Dimensions	215 x 102.5 x 65