


NO WORKS TO THIS PART OF HOUSE



NO WORKS TO FIRST FLOOR

SEVENOAKS DISTRICT COUNCIL  
 REC'D 11 NOV 2021  
 COMMUNITY & PLANNING SERVICES

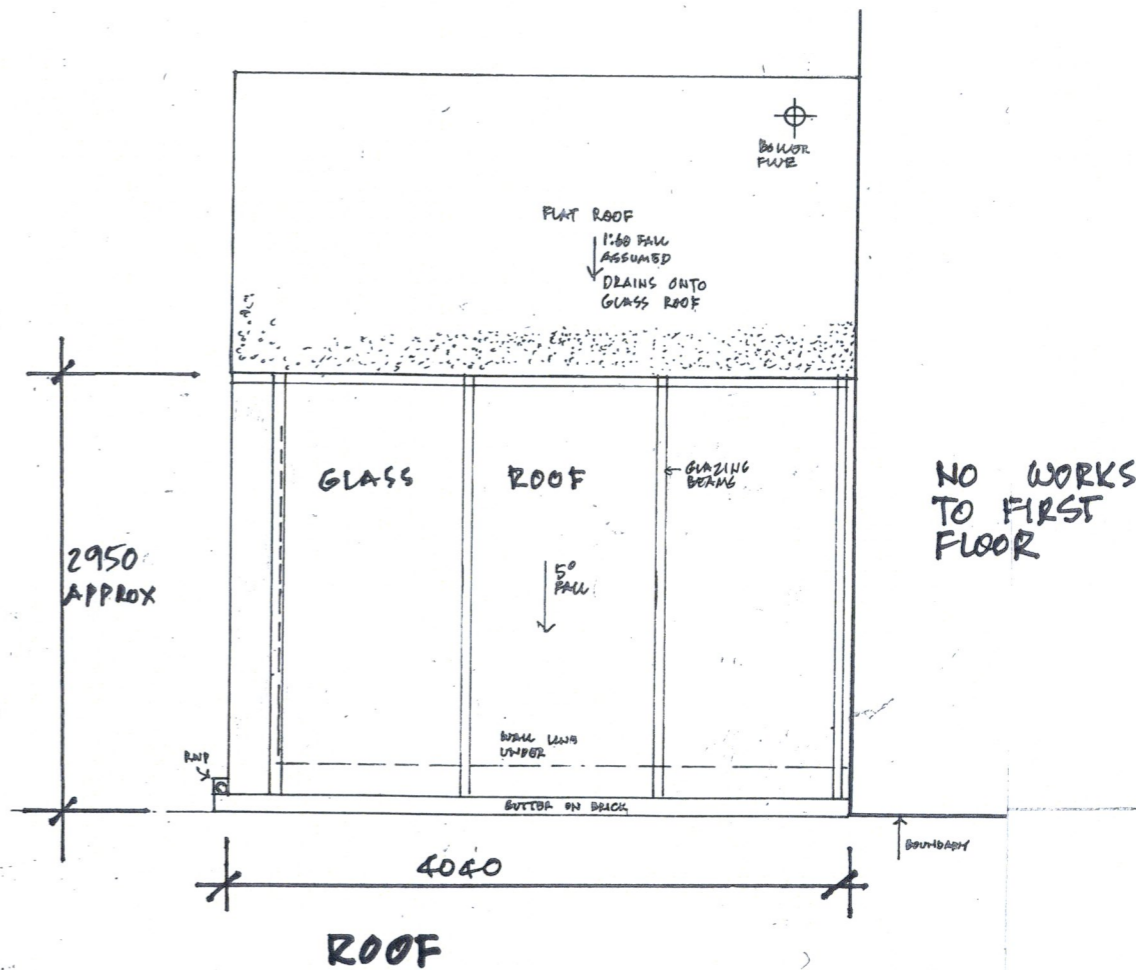

<b>55 HIGH STREET FARNINGHAM KENT DA4 0DB</b> <b>NEW INFILL GROUND FLOOR REAR EXTENSION &amp; ALTERATIONS TO EXISTING GROUND FLOOR REAR BATHROOM EXTENSION</b>	<b>PROPOSED PART GROUND FLOOR AND ROOF PLANS</b>	<b>1:50 @ A3</b>	<b>03</b>
		<b>OCTOBER 2021</b>	