





Existing Front

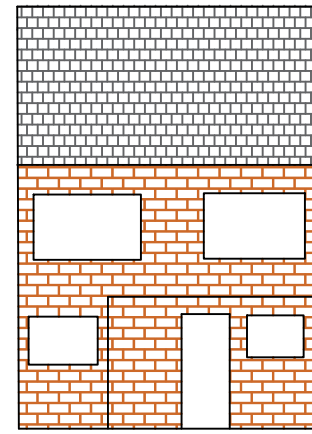



Proposed Front

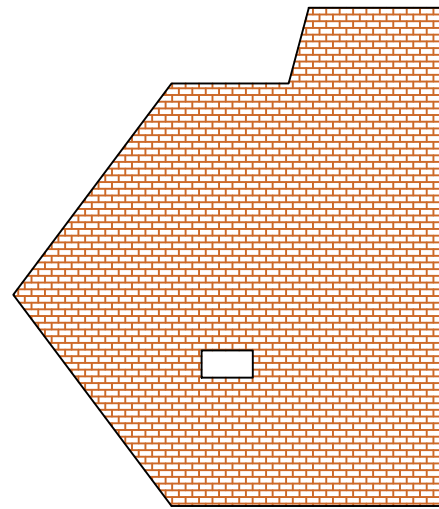


Existing Side

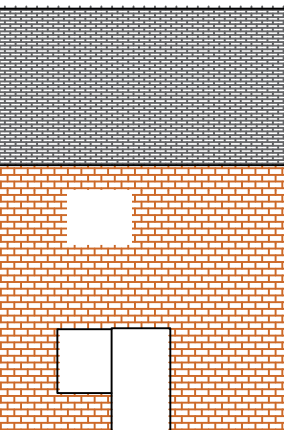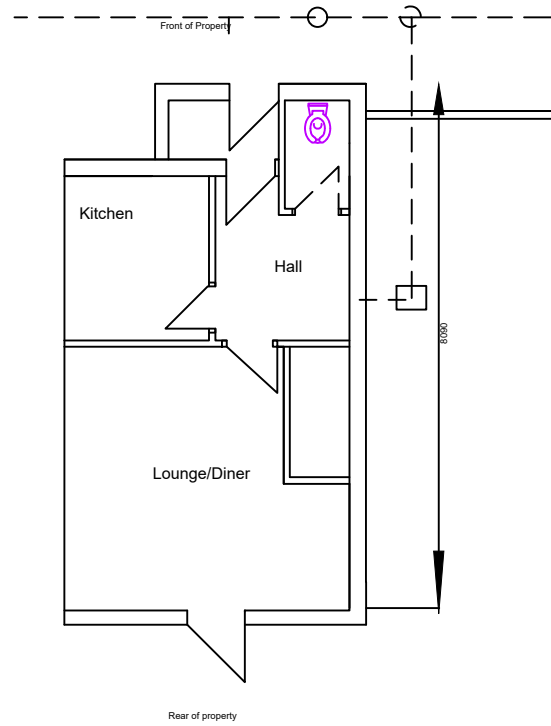

Existing rear

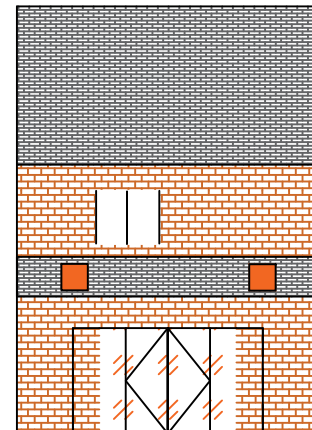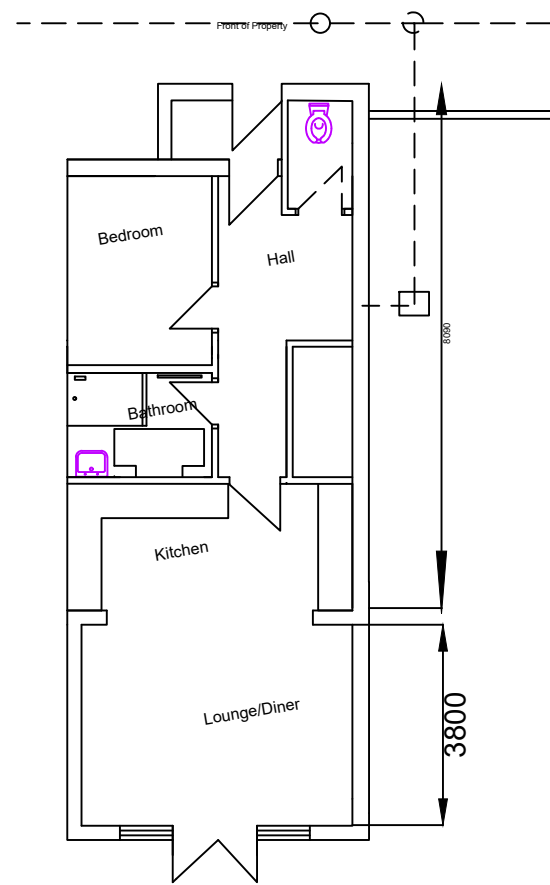

Proposed rear

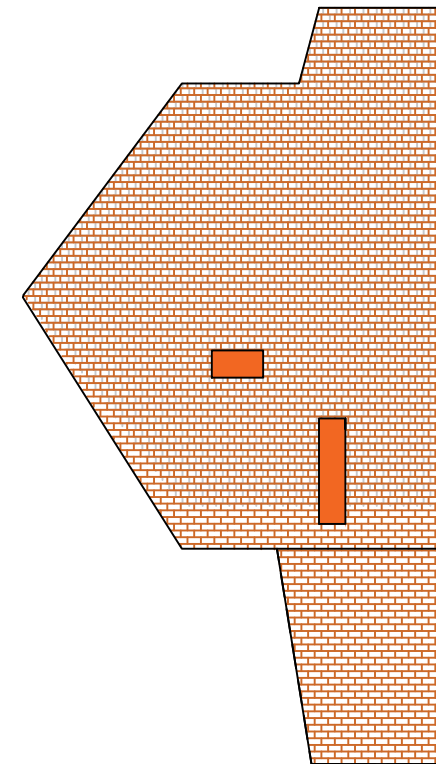

Proposed side



**DO NOT SCALE FROM THIS DRAWING**

© Crown copyright and database rights  
2019 Ordnance Survey 100049049

**Survey Features Legend**

ab	airbrick	ib	illuminated bollard
catv	cable tv cover	thl	threshold level
bo	bollard	il	invert level
cl	cover level	th	trial hole
bt	telecom cover	lp	lamp post
d.c.	drainage channel	utl	unable to lift
rs	road sign	ffl	finished floor level
dp	downpipe	vp	vent pipe
re	rodding eye	mh	manhole
er	earth rod	wo	washout
st	stop tap	mhc	combined manhole
ep	electric pole	wm	water meter
sl	silt level	mhs	storm manhole
fh	fire hydrant	wl	water level
tp	telegraph pole	mhf	foul manhole
gly	gully	ic	inspection chamber
tl	traffic light		

**Utility Services Legend**

Detected (D), As-Built (AB), Record Drawing (RD)  
Statutory Authority Records (SA)

o/h	Overhead Service	E	Electric
u/g	Underground Service	T	Telecom
		W	Water
		G	Gas
		?	Unknown

**INFORMATION ON UNDERGROUND SERVICES IS BELIEVED TO BE CORRECT BUT NO GUARANTEE IS GIVEN OR IMPLIED**

**Building Survey Notes**

- Floor plans produced with MBS survey software, using both laser and tape measurements.
- All dimensions shown in millimetres unless otherwise stated.
- Accuracy is as specified in RICS guidance notes at 1:100 survey scale or better.

5	Additional information for non-material amendment	ACB Nov 2021
4	Additional information for planning, labels, elevations	ACB Sept 2021
3	Additional information for planning, labels, elevations	ACB Sept 2021
2	<b>Door changes, kitchen layout and window</b>	<b>ACB July 2021</b>
1	Changing table added and bathroom made 500mm wider	ACB Dec 20
REV:	AMENDMENT	ORG ODATE



[www.shropshire.gov.uk](http://www.shropshire.gov.uk) 0345 678 9000



14 Brooklea Close  
Trefonen  
SY10 9DA  
PROPERTY NO: 0000

RECORD DRAWING

**DFG Bathroom Adaptation  
Level Access Shower**

DWG. STATUS	For Planning			
SCALE	1:125	@ A3		
DRAWN BY	A Bain			
DATE	July 2020			
UPDATED	-	REV.	05	
AREA	PROP.	PHASE	AEMFS	SHEET
177	DFG	01	A	01