

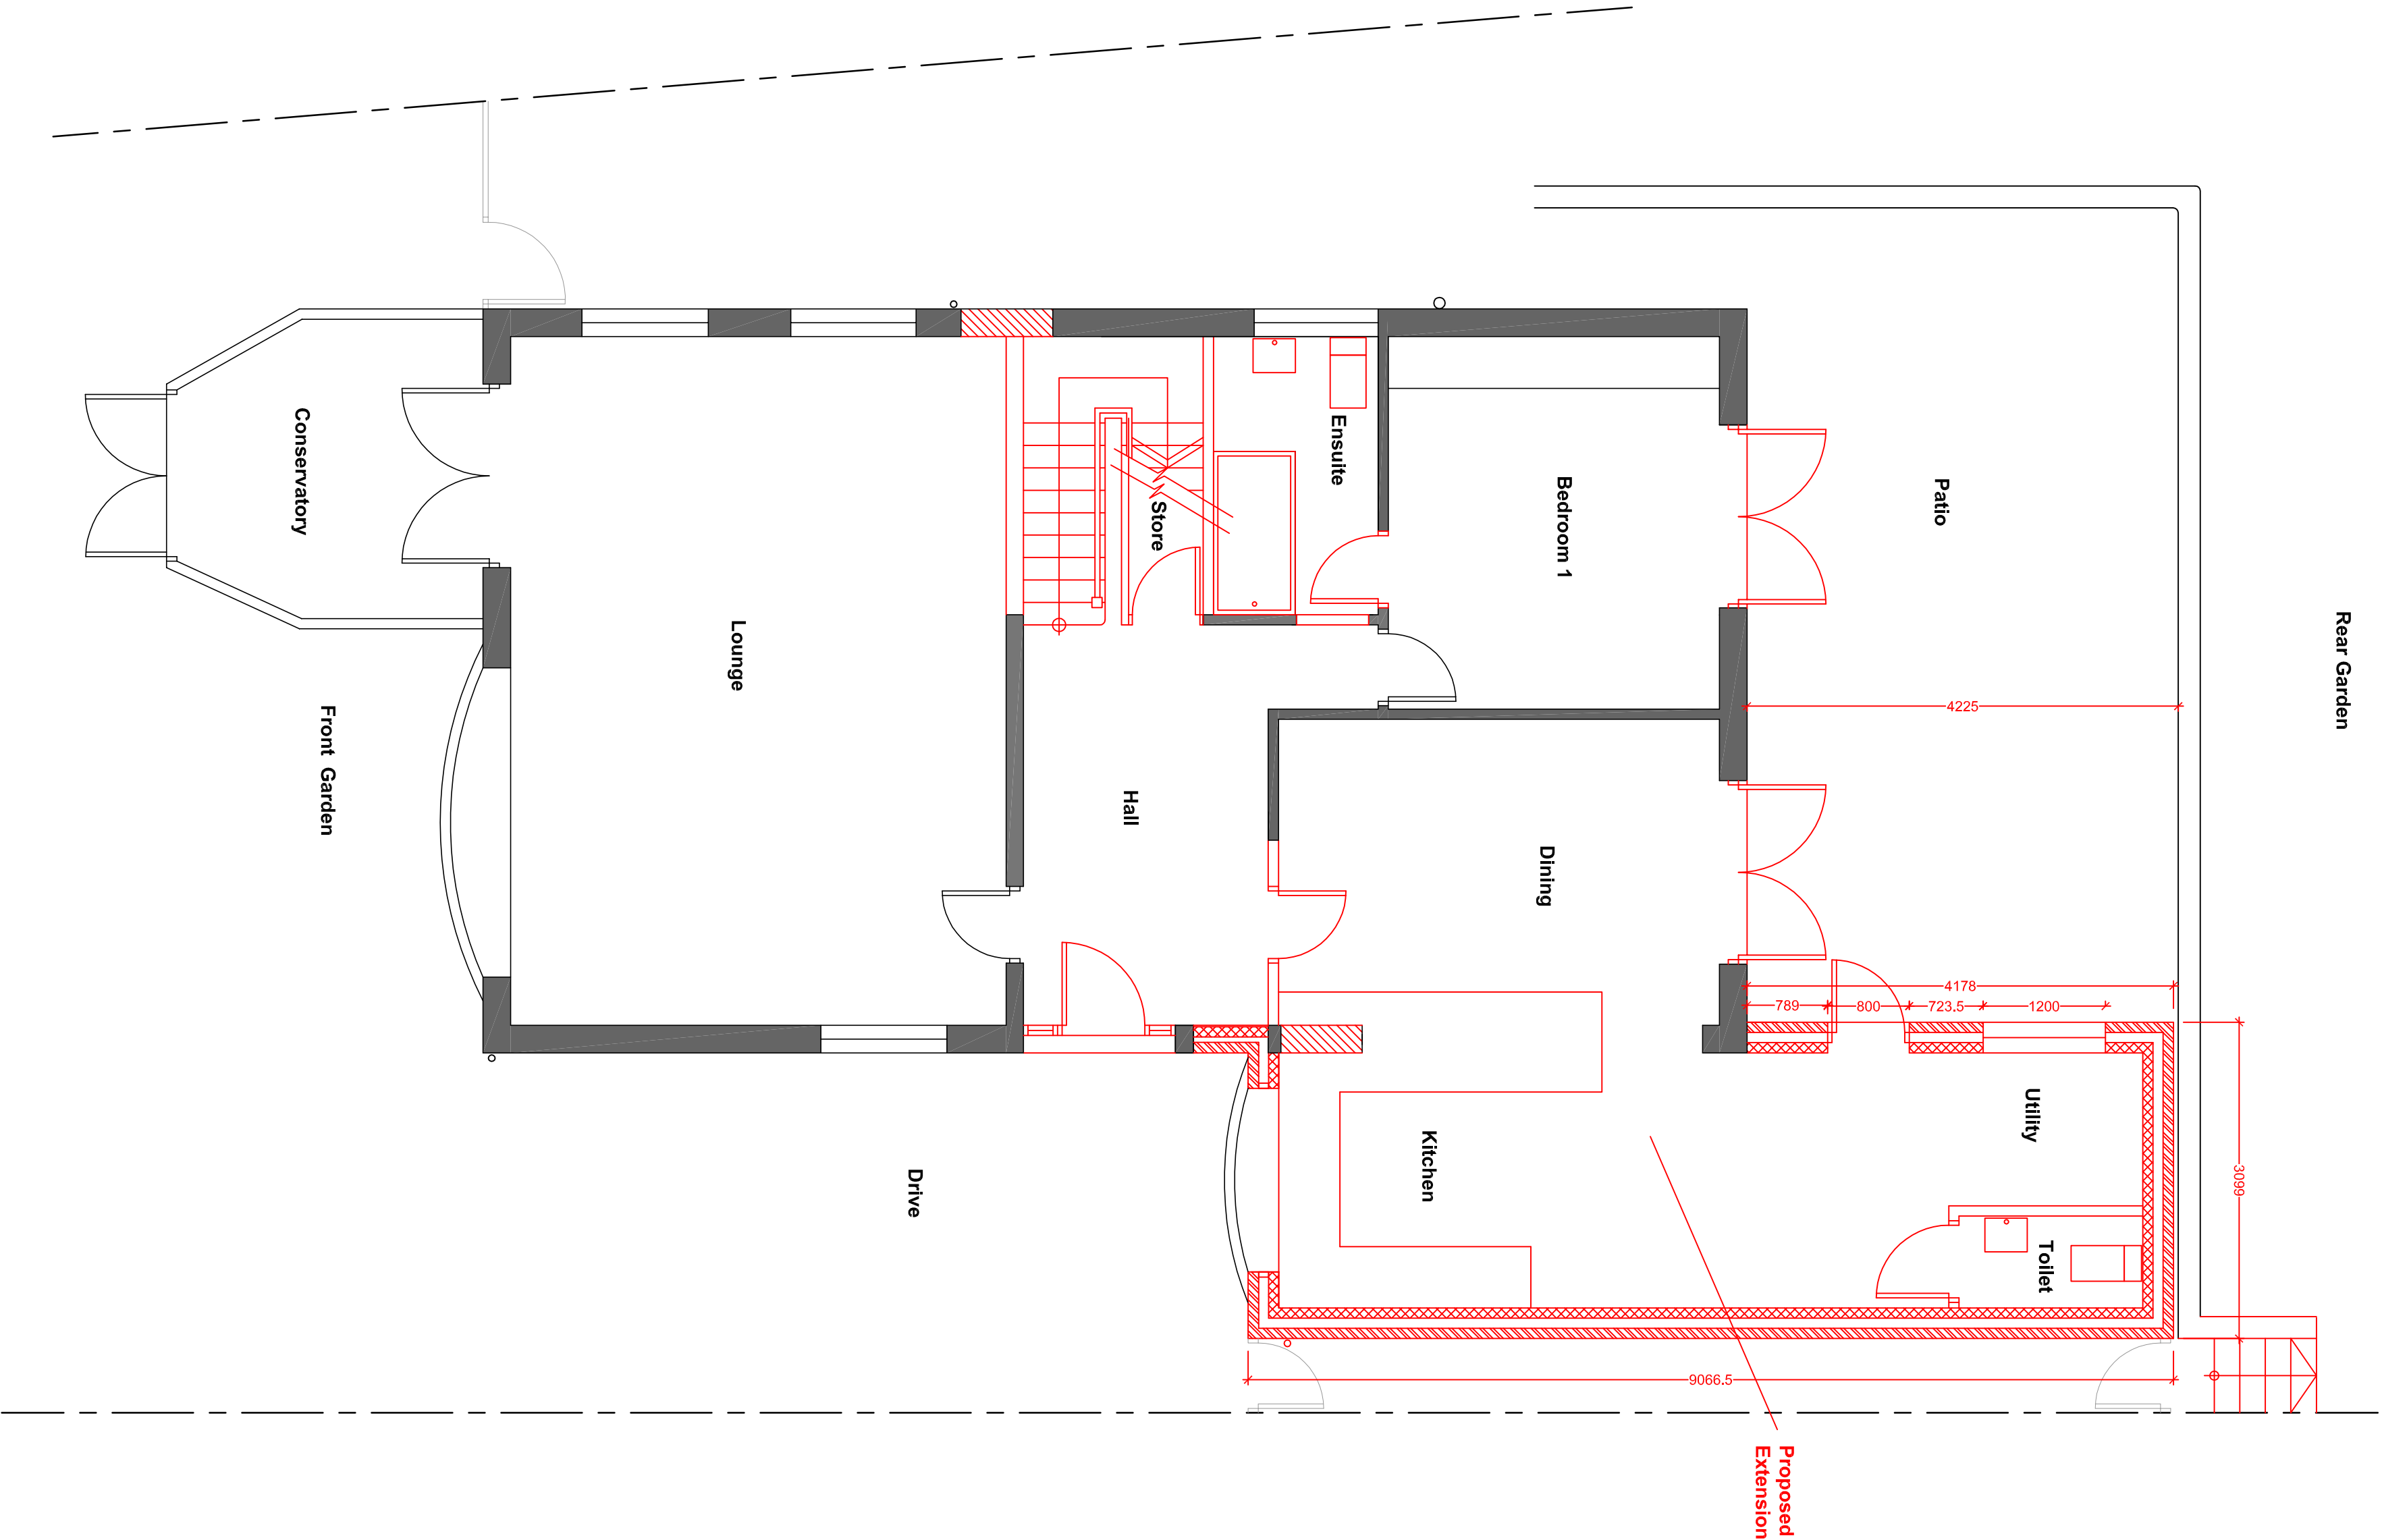


GENERAL NOTES

DRAWING CAN BE SCALED FOR PLANNING PURPOSES ONLY BUT IF IN ANY DOUBT ABOUT A DIMENSION OR ANY OF THE DRAWN INFORMATION PLEASE ASK CDRB ARCHITECTS LTD.

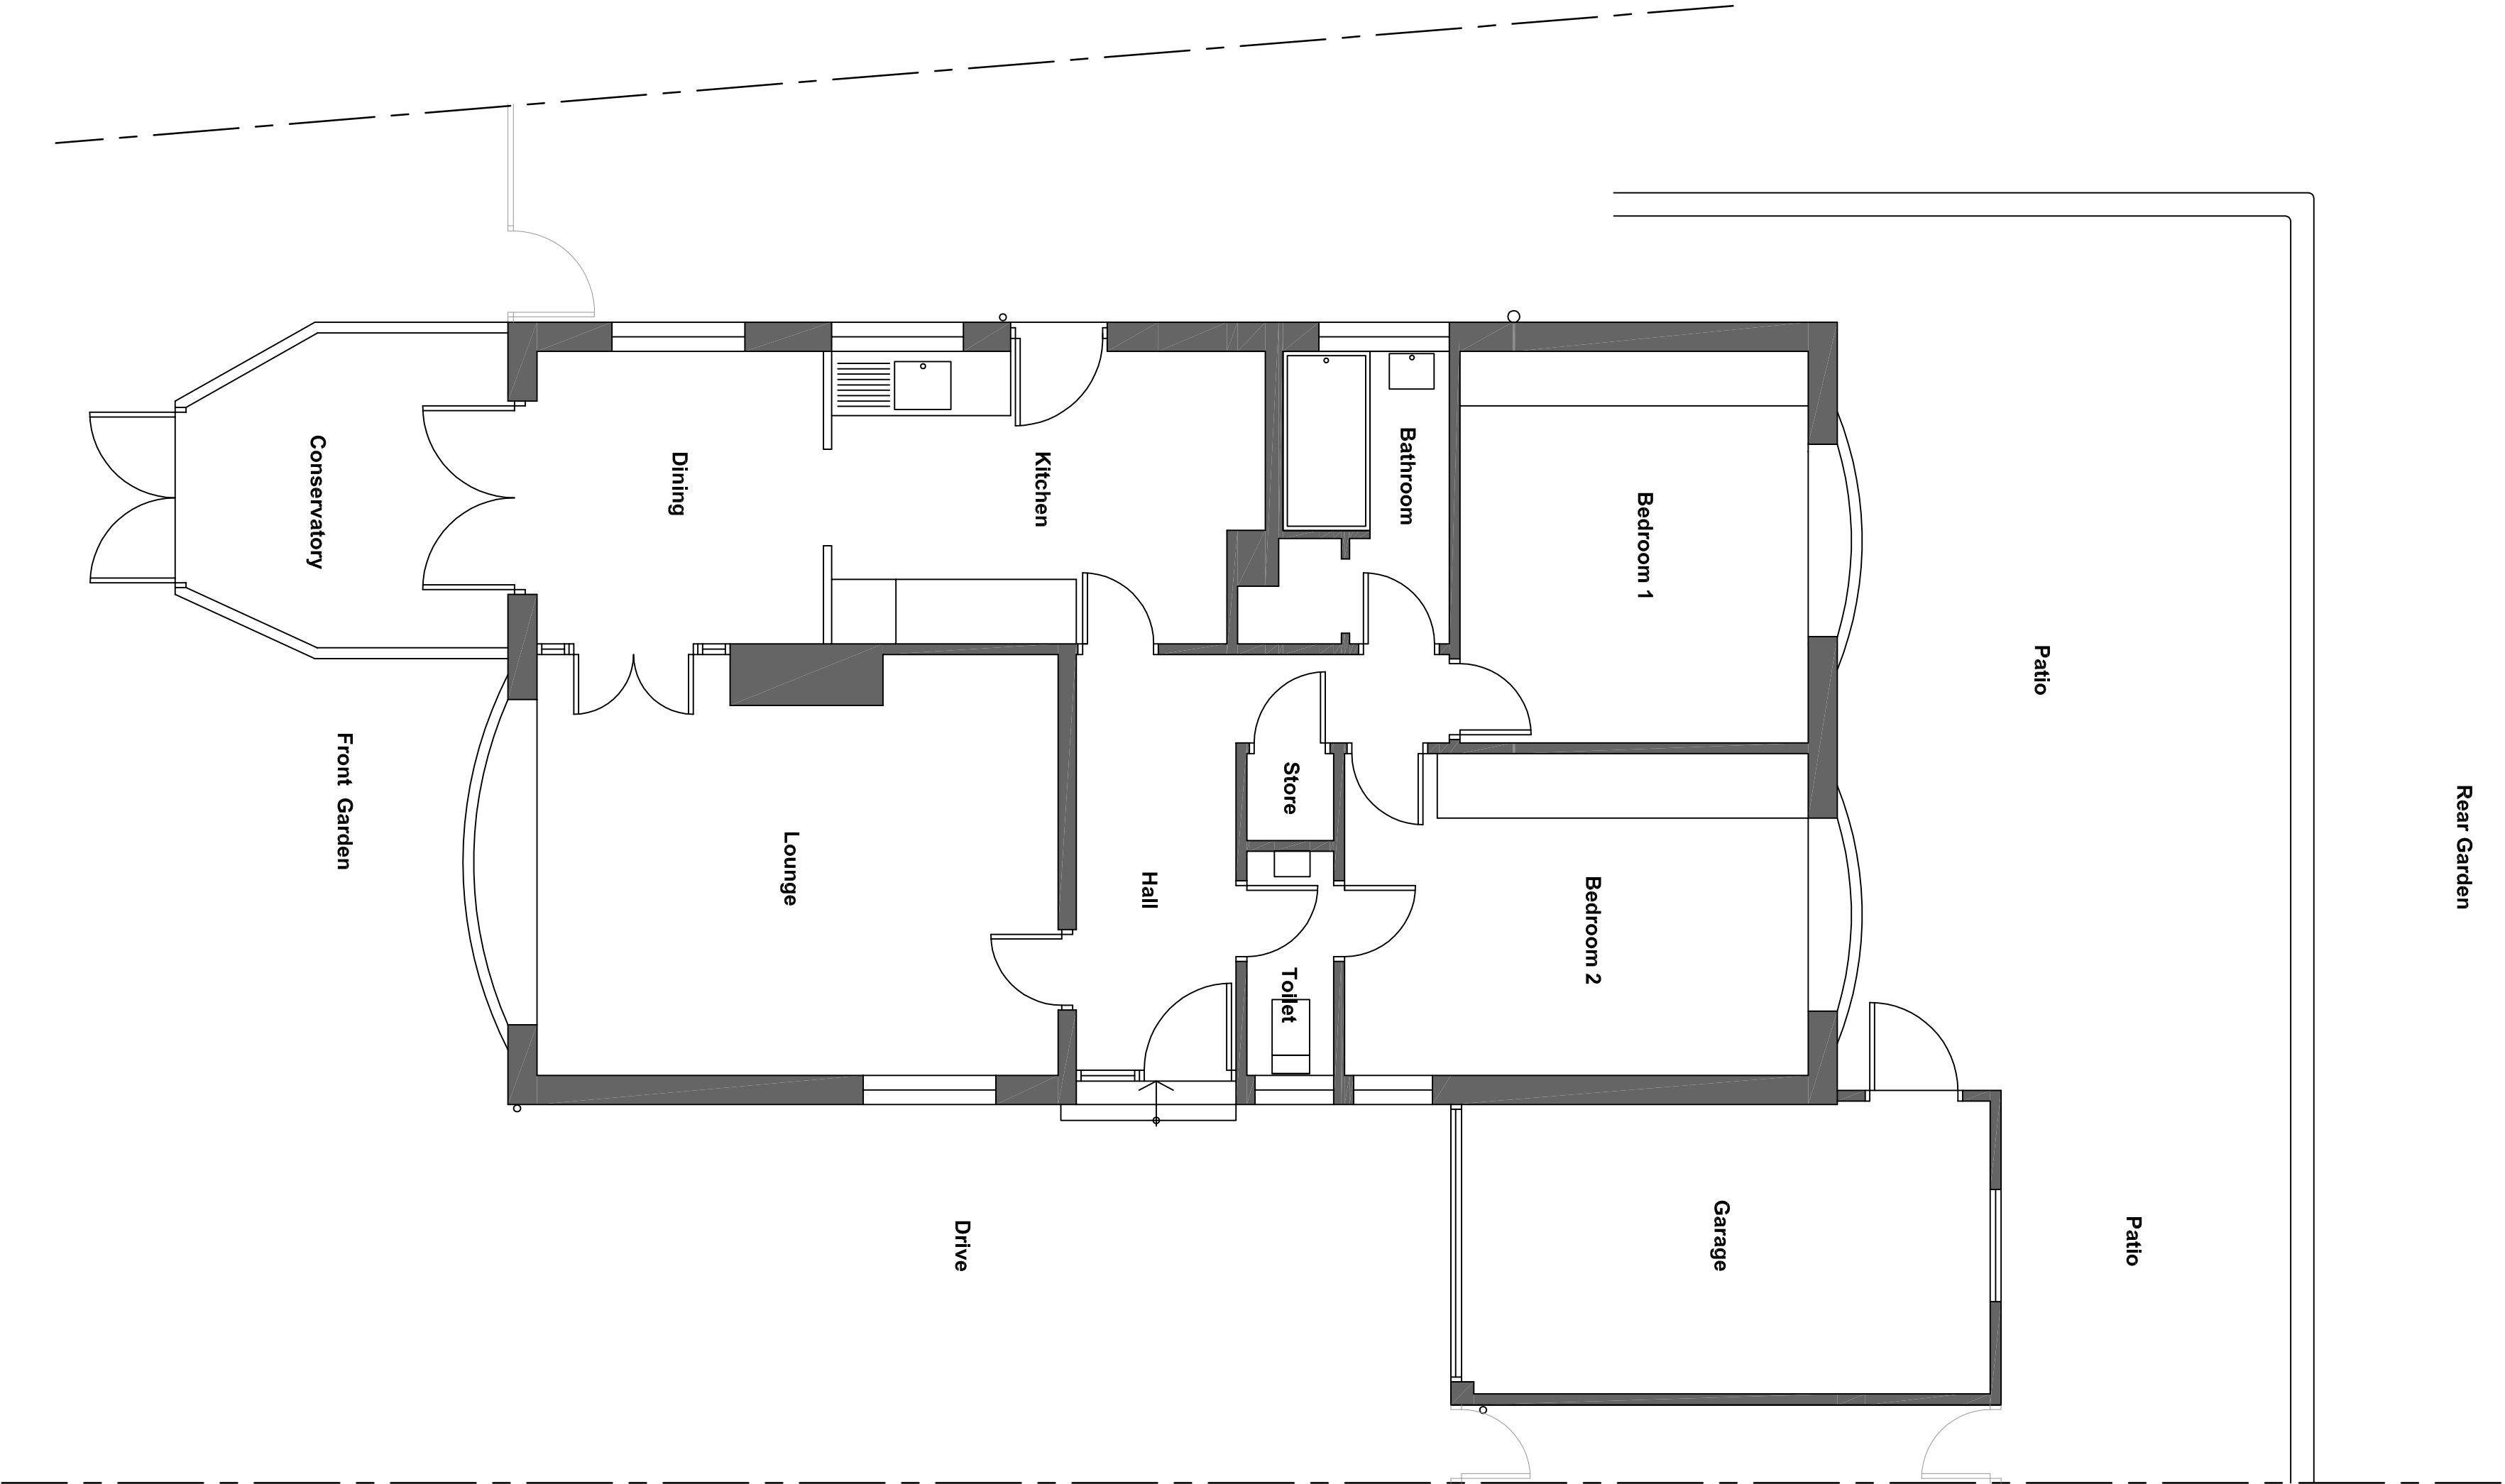

PLANNING APPLICATION SUBMISSION

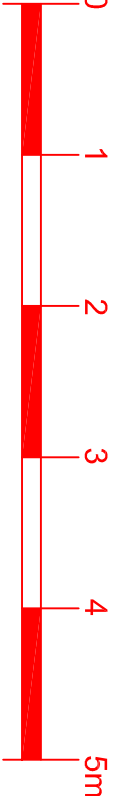

		</			



cdrb architects ltd
3 Mill Lane
Birmingham
CV8 1JL

Proposed Remodelling of 2 Lilac Grove,
Warwick to include single storey side
Extension