




Front elevation
1:100

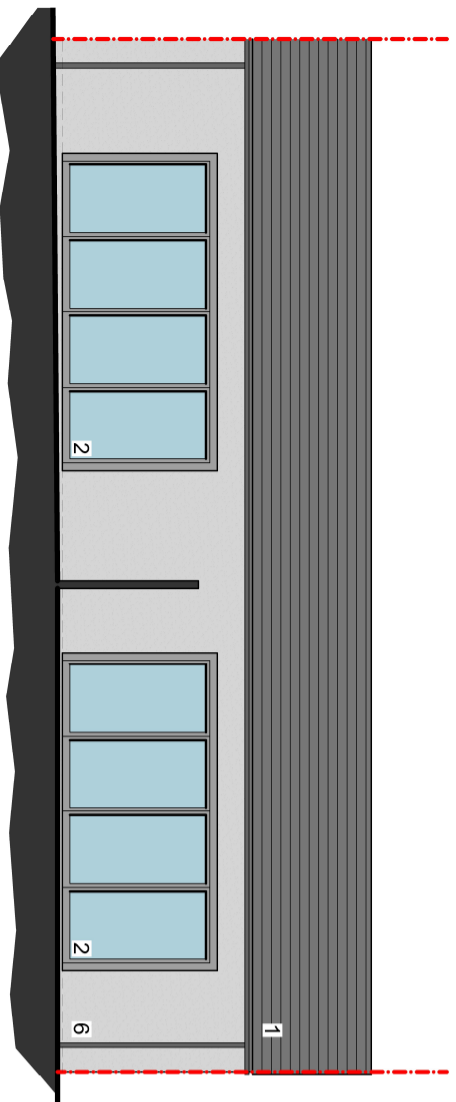

Rear elevation
1:100

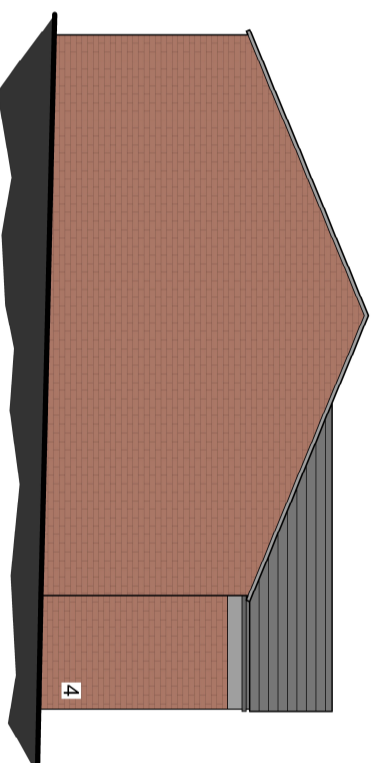

West elevation
1:100

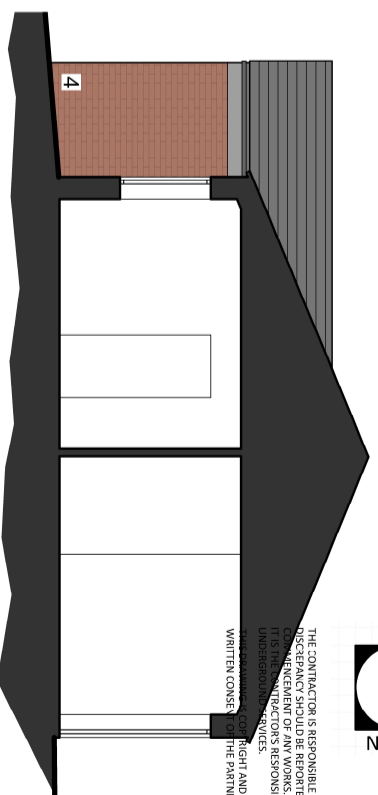

East elevation/section
1:100




THE CONTRACTOR IS RESPONSIBLE FOR CHECKING ALL DIMENSIONS ON SITE. ANY DISCREPANCY SHOULD BE REPORTED TO THE CONSULTANT PRIOR TO COMMENCEMENT OF ANY WORKS. THE CONTRACTOR SHALL BE RESPONSIBLE TO DETERMINE THE LOCATION OF ALL UNDERGROUND SERVICES. THE CONTRACTOR'S LIGHT AND SOUND TO BE REPRODUCED WITHOUT WRITTEN CONSENT FROM THE PARTNERSHIP.



Legend

- 1 Roof pitch and material to match existing
- 2 Dark aluminium window and doors
- 3 Timber cladding
- 4 Red brick walls
- 5 Remove existing porch
- 6 Rendered walls

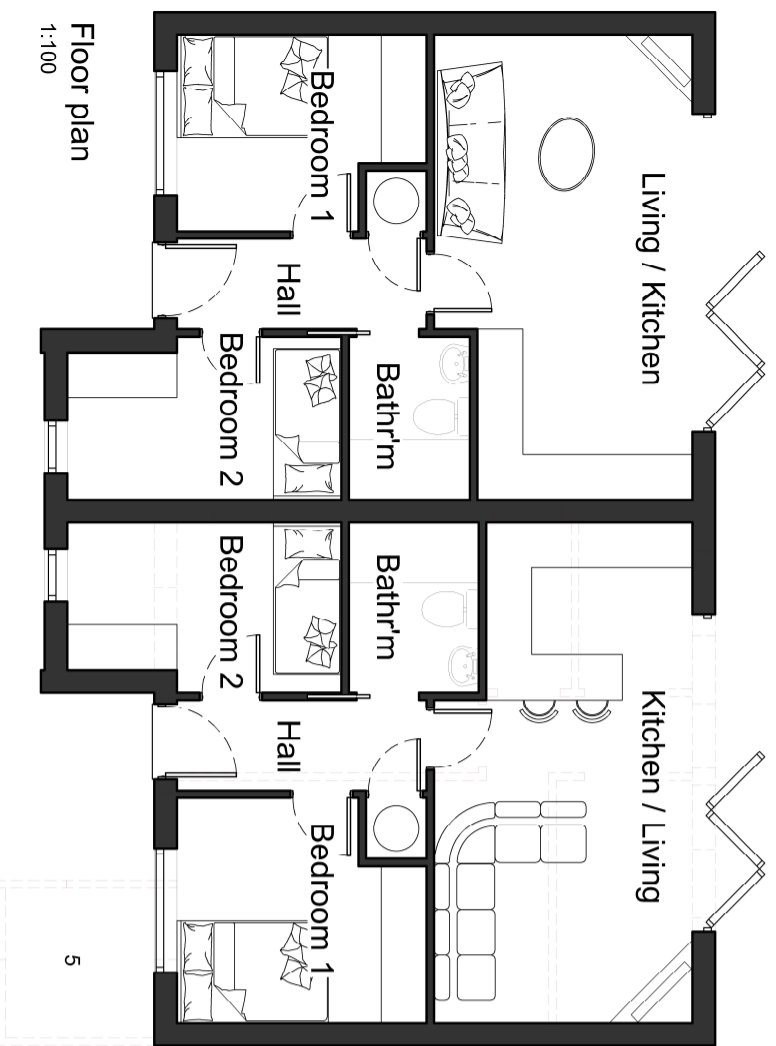

Floor plan
1:100



Site plan
1:200

1:200 Scale Bar. Units: Metres

PROJECT: 3 Maltings Bungalows
 CLIENT: Mr A Brown
 DRAWING: Scheme drawings
 Plans and elevations
 DRAWING NUMBER: S262 / 20A
 SCALE @ A3L As noted
 DATE NOV '21
 CHECKED BDR
 DRAWN YK



Roger Coy Partnership
 Architects, Surveyors, Planning Consultants

Birkcote Barn
 24 Pine Avenue
 Daventry
 Northamptonshire NN11 3PG
 T: (01327) 260585 F: (01327) 262353
 email: info@rogercoy.co.uk

Roger Coy Partnership Ltd Reg: No 8569981