


Site Plan Existing  
1 : 200

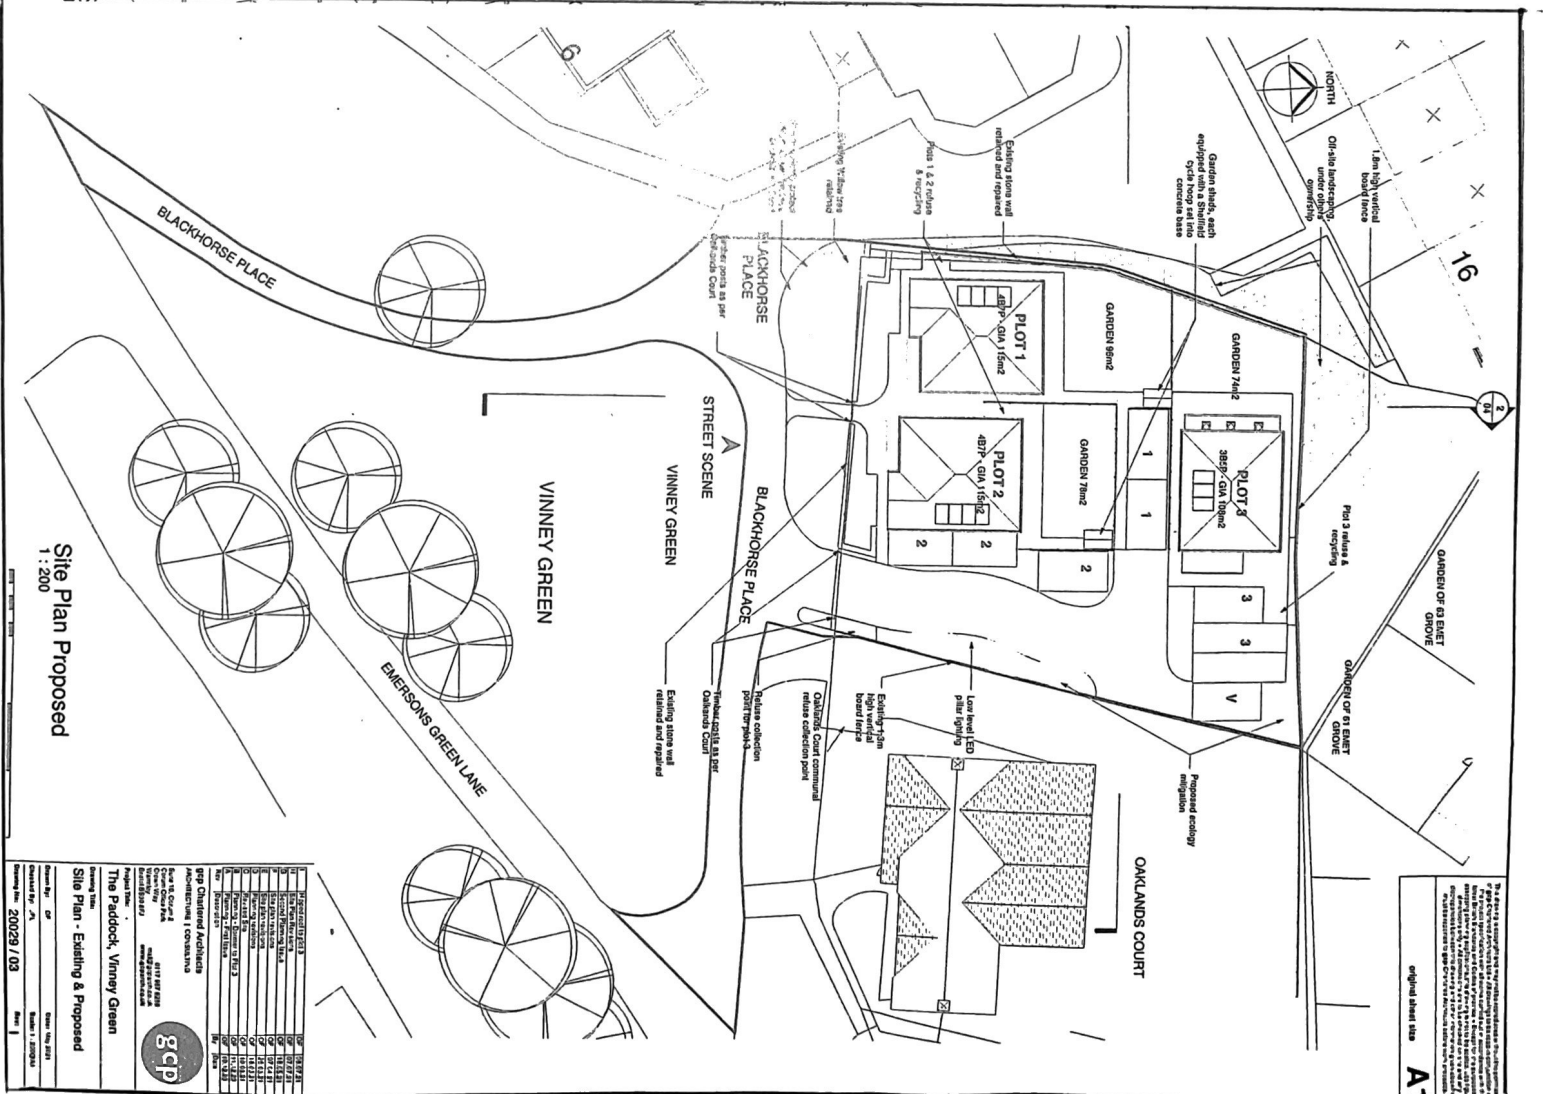

Site Plan Proposed  
1 : 200

gcp  
 The Peddock, Vinney Green  
 Site Plan - Existing & Proposed  

original sheet size  
**A1**