


Notes

All dimensions in millimeters unless otherwise stated.
Do not scale this drawing
The Contractor must verify all dimensions on site before commencement.
This practice must be notified of any suspected discrepancies or omissions.
Elevations are for illustrative purposes only.


Footpath

Crossover


GROUND FLOOR PLAN
EXISTING

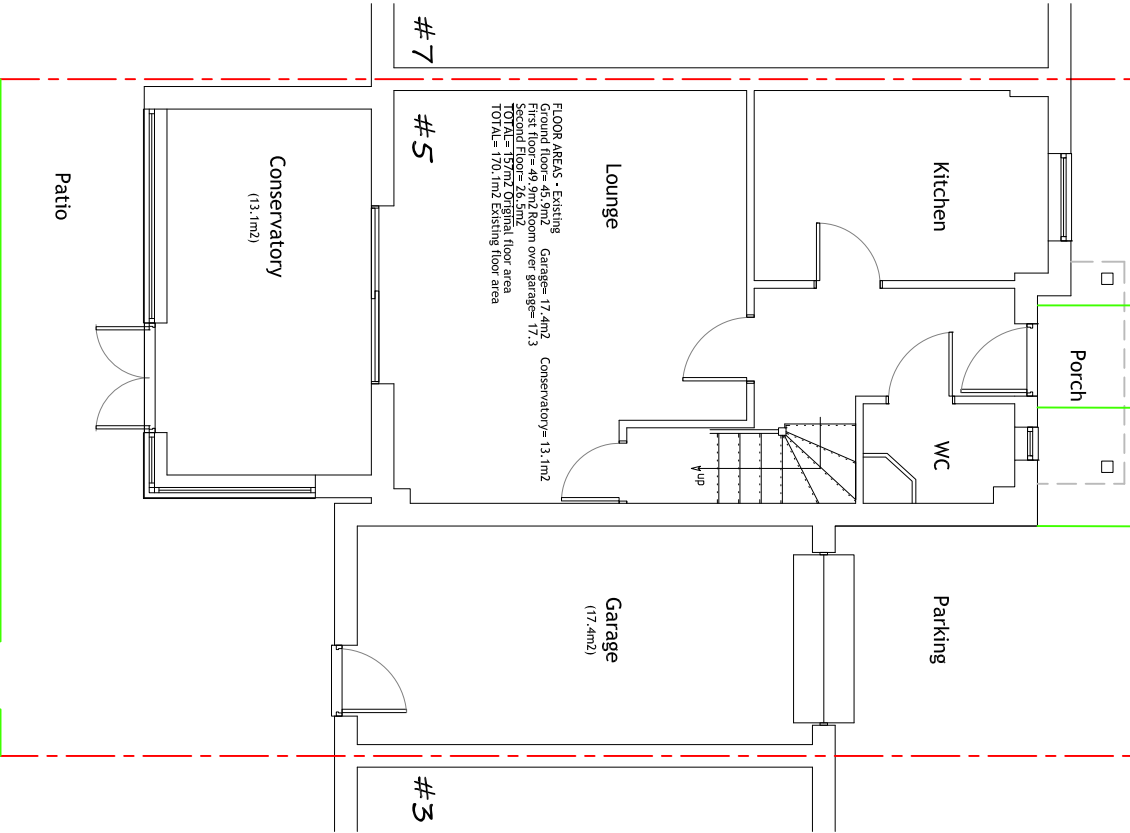

ROOF PLAN
EXISTING

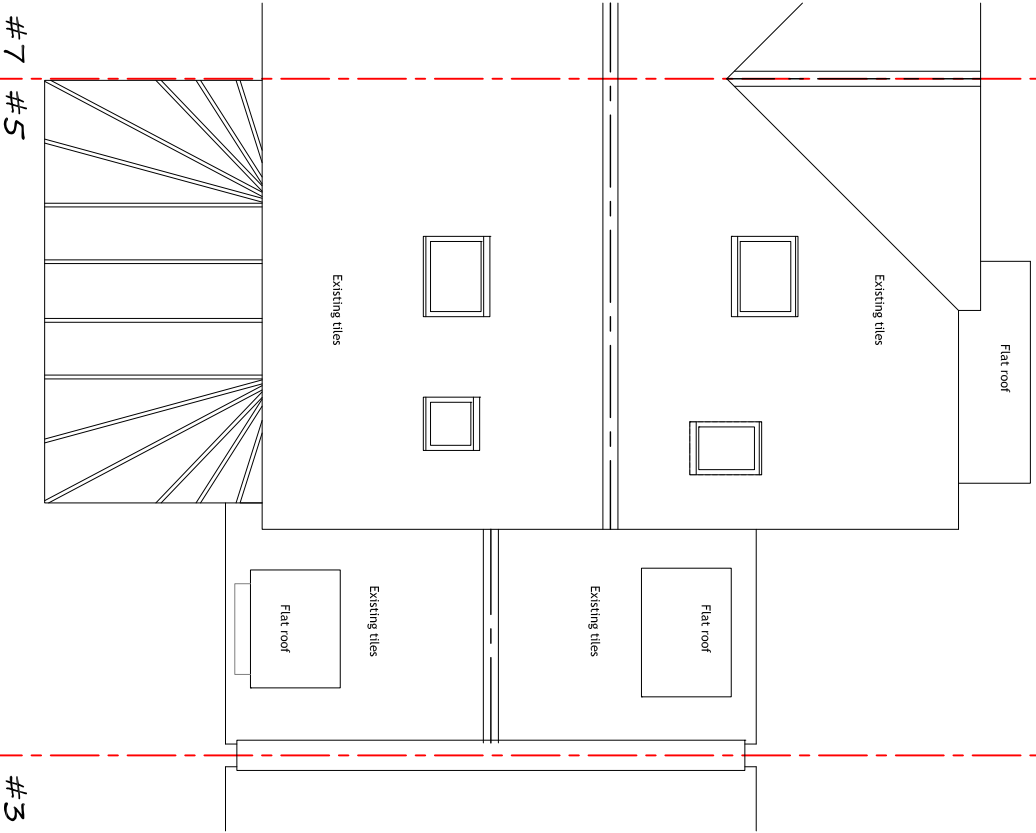

Issued / PDF			
Monday 15th November 2021			
Rev.	Amendments		Date
Client	Mr & Mrs Tozer		
Job	5 Sherwood Way, Epsom, Surrey. KT19 8GY		
Drawing Title	HOUSEHOLDER PLANNING APPLICATION EXISTING - PLANS		

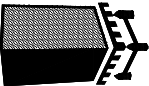

CHESS STRUCTURAL CONSULTANTS
info@chessstructural.co.uk
28 Station Road,
Watford, Herts, WD17 1JU
t 01923 250050 f 0870 7059170

