


**PROPOSED ELEVATION 4**  
Scale 1:50 @ A1

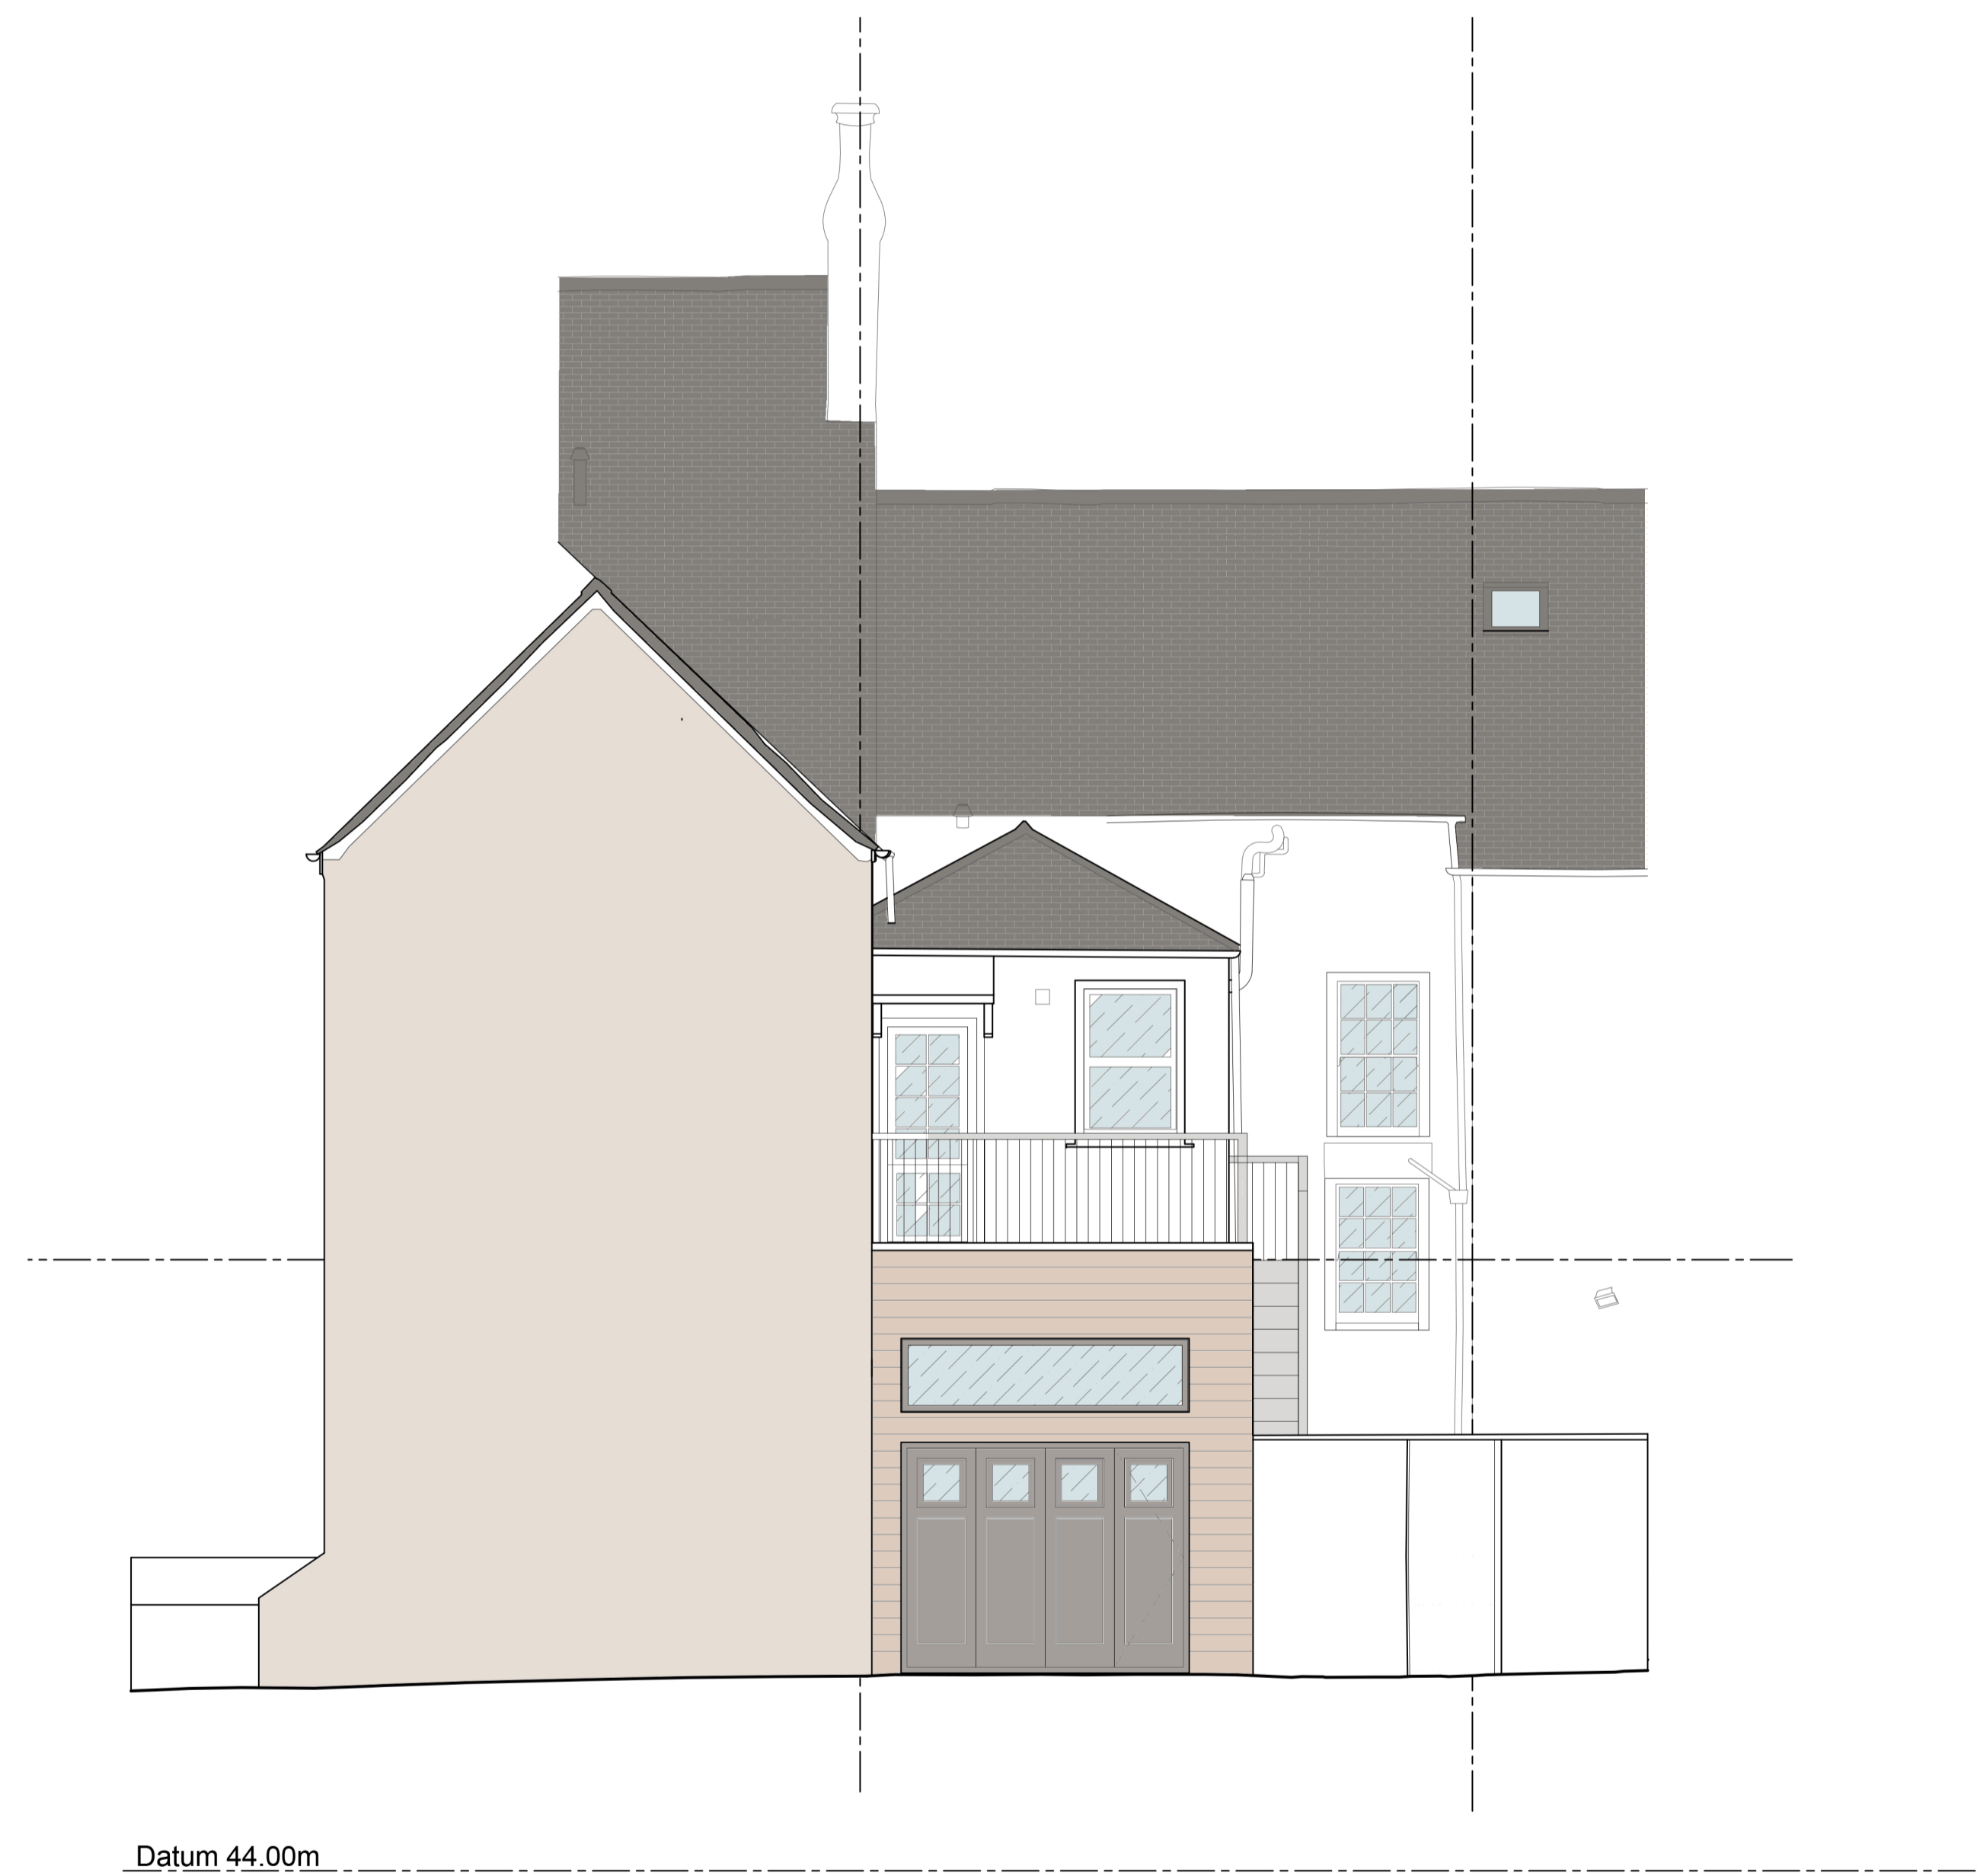

**PROPOSED ELEVATION 3**  
Scale 1:50 @ A1



CUNNINGHAM  
Architecture

Job no. 013 - Clarence Place, Penzance  
005-PA-006-Proposed Elevations