


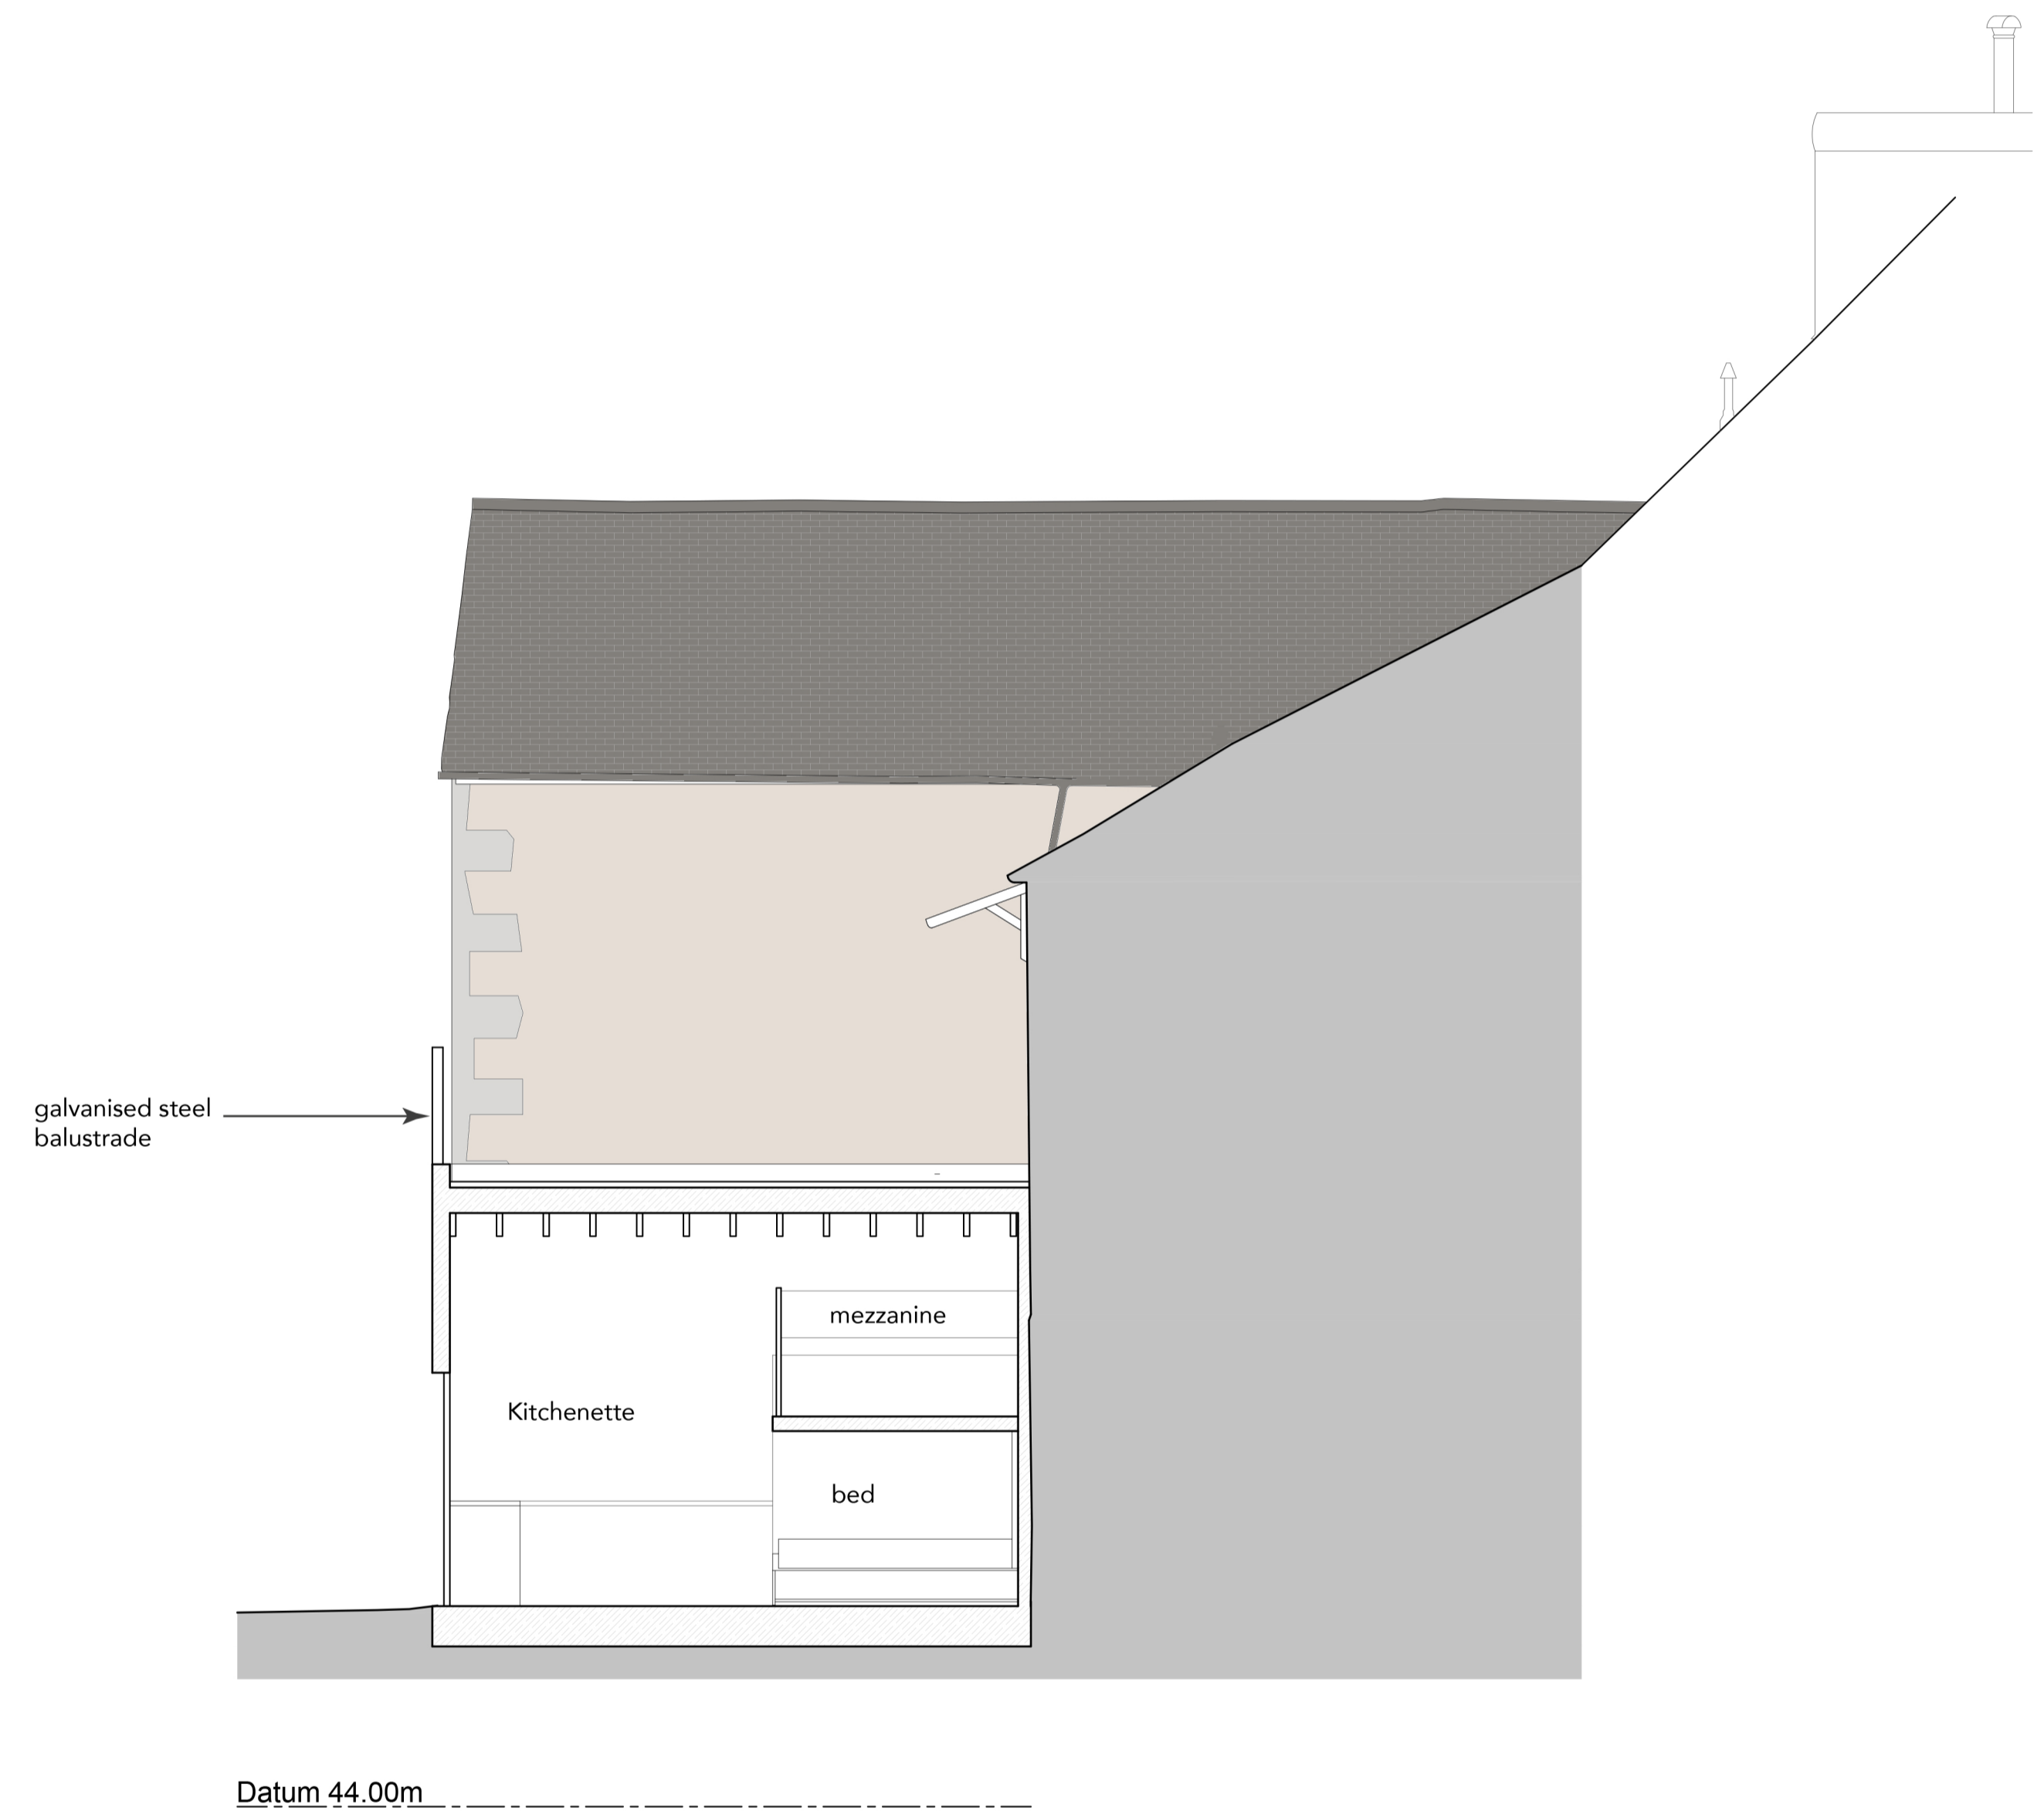

PROPOSED SECTION 1
Scale 1:50 @ A1



PROPOSED SECTION 2
Scale 1:50 @ A1



CUNNINGHAM
Architecture

Job no. 013 - Clarence Place, Penzance
005-PA-005-Proposed Sections