




SOUTH ELEVATION

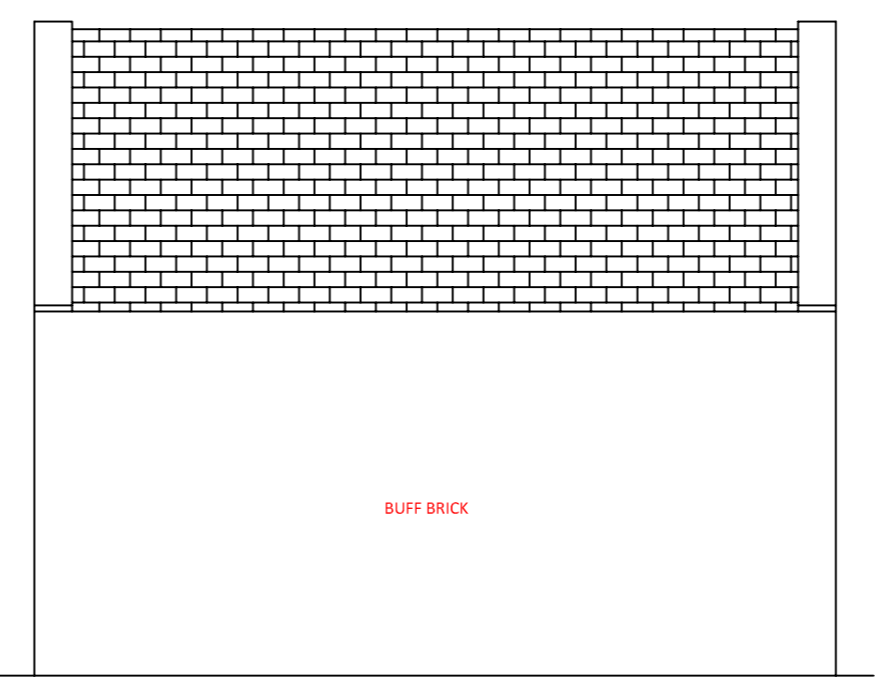


EAST ELEVATION

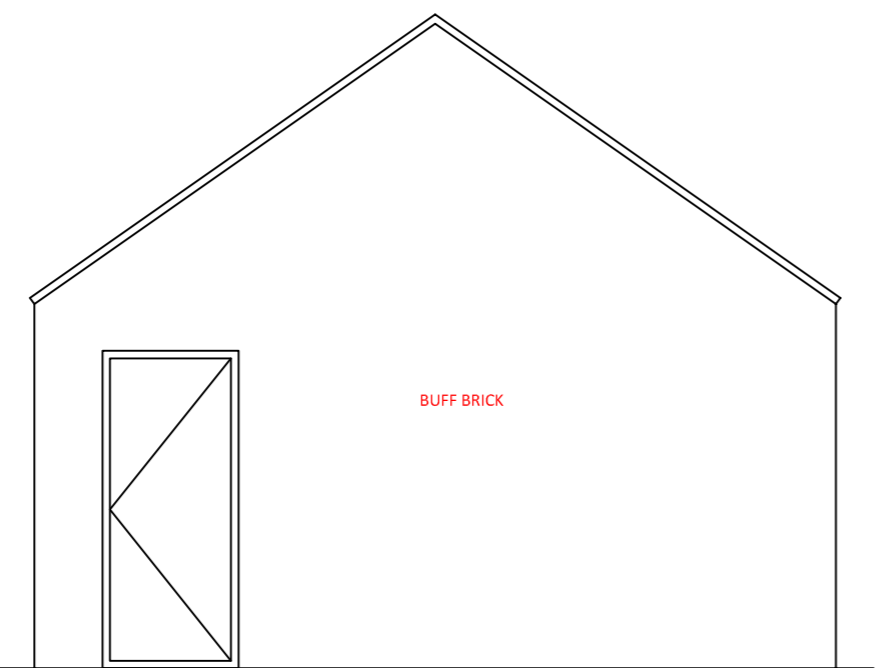


NORTH ELEVATION

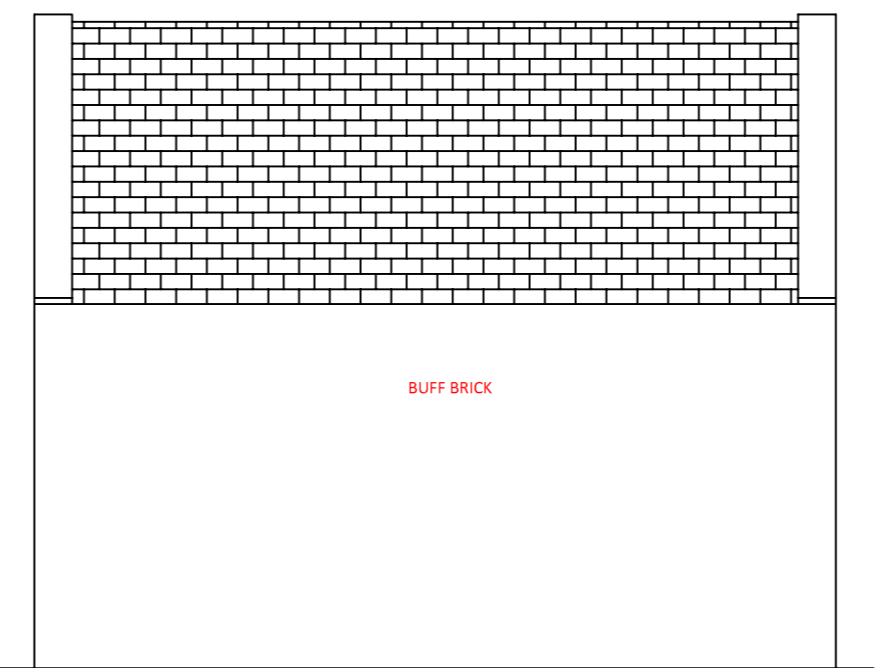

WEST ELEVATION

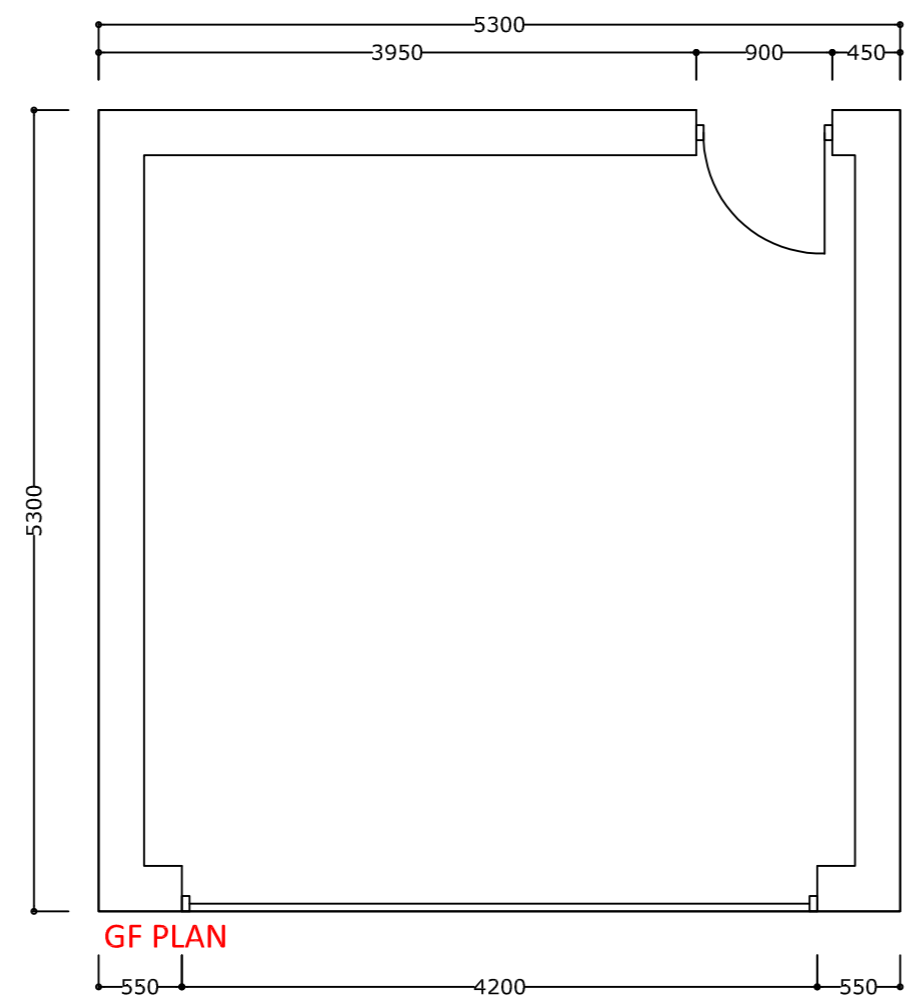

GF PLAN

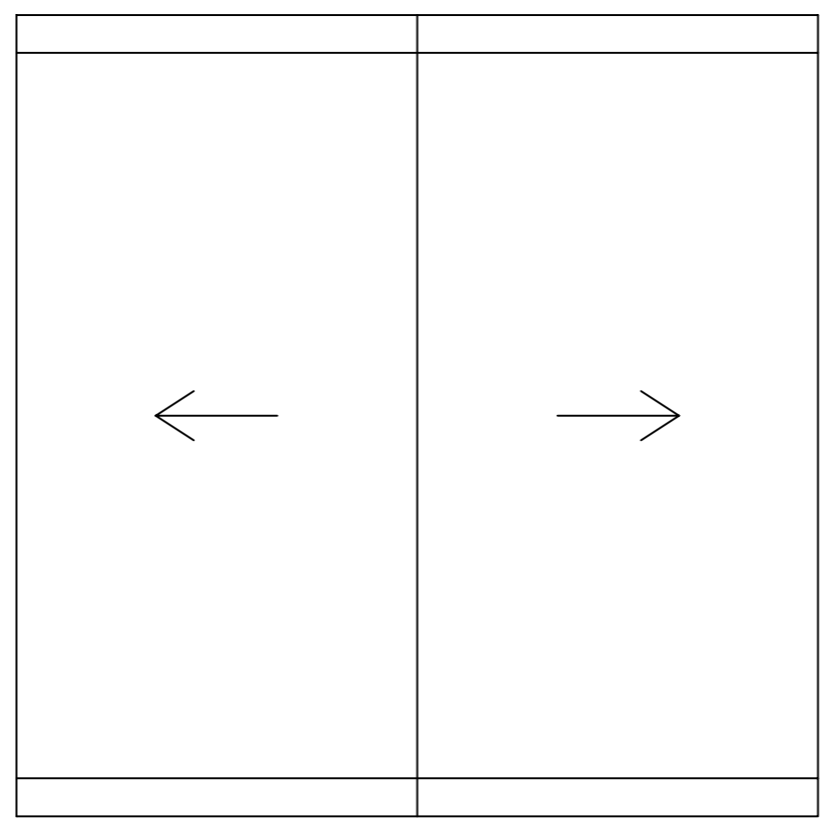

ROOF PLAN

REV.1 FIRST ISSUE NOVEMBER 2021

DWG. TITLE- PROPOSED GARAGE
DWG. No.- 005
CLIENT- MR. A. MITCHELL
SCALE- 1:50 @ A2
PROJECT- 1 FIFTH ROW, LINTON, NE61 5SL
DATE- OCTOBER 2021
LILLIE DESIGN CONSULTANTS LTD.
07734995569 LILLIE.DC@OUTLOOK.COM

© LILLIE DESIGN CONSULTANTS LTD.