


Drawing to be read in conjunction with consultants information.  
Do not scale from drawing.  
All dimensions to be checked on site.  
Notify Architect of any discrepancies.  
**Drawing to be used solely for purposes indicated.**

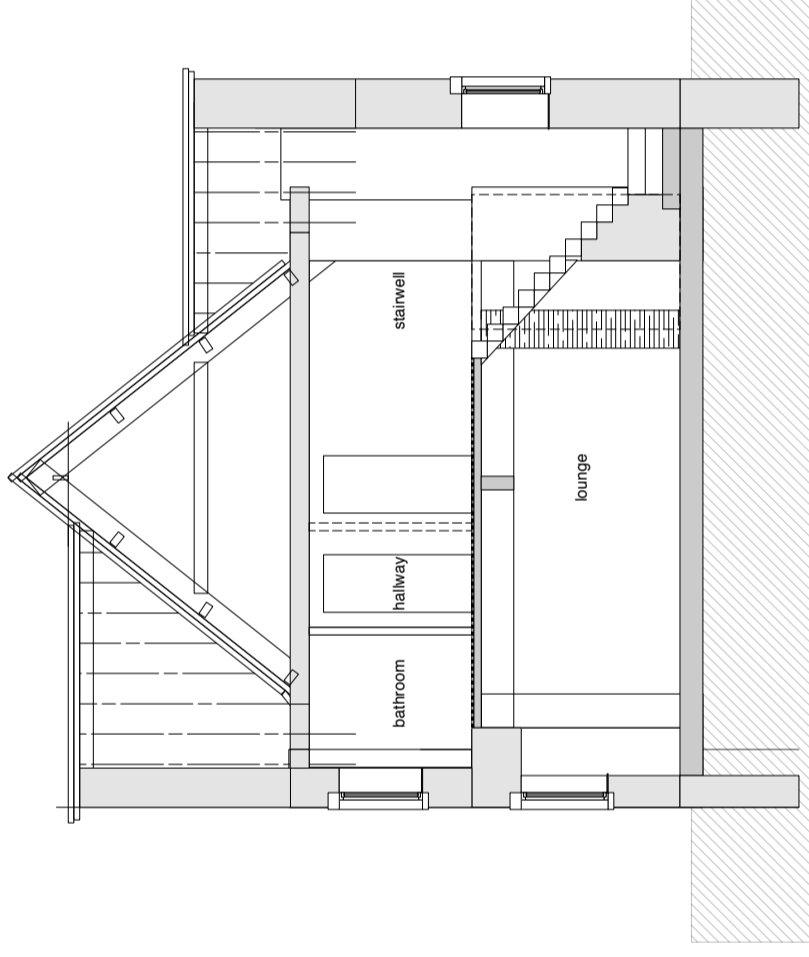

1 Cross Section

Drawing Issue

Date



34 hercombe road, london n16 0sa, uk  
kenny@breearchitects.com, email  
0207 683 7372, landline

COACH HOUSE, CIRCENCESTER GL7 7AR

**FOR PLANNING**

EXISTING SECTION

Project

1/50 @ A1

Scale 1/100 @ A3

Title

160\_01.04( )

Drawing No.