

**GENERAL NOTES**


ALL DIMENSIONS TO BE CHECKED ON SITE PRIOR TO COMMENCEMENT OF WORKS - PLEASE REPORT ERRORS OR OMISSIONS TO THE ARCHITECT.




THIS DRAWING HAS BEEN PRODUCED FOR THE PURPOSES OF PLANNING AND BUILDING REGULATIONS APPROVALS ONLY AND IS NOT INTENDED TO BE A FULL WORKING DRAWING.

THIS DRAWING IS TO BE READ IN CONJUNCTION WITH ANY WRITTEN SPECIFICATIONS, SCHEDULES OF WORK AND STRUCTURAL ENGINEERS DETAILS AS APPROPRIATE.

THIS DRAWING IS THE COPYRIGHT OF PUMP HOUSE DESIGNS AND ANY FURTHER REPRODUCTION OF THE PLAN IS NOT PERMITTED WITHOUT OBTAINING PRIOR CONSENT.

© CROWN COPYRIGHT - LICENCE NO. 100032237

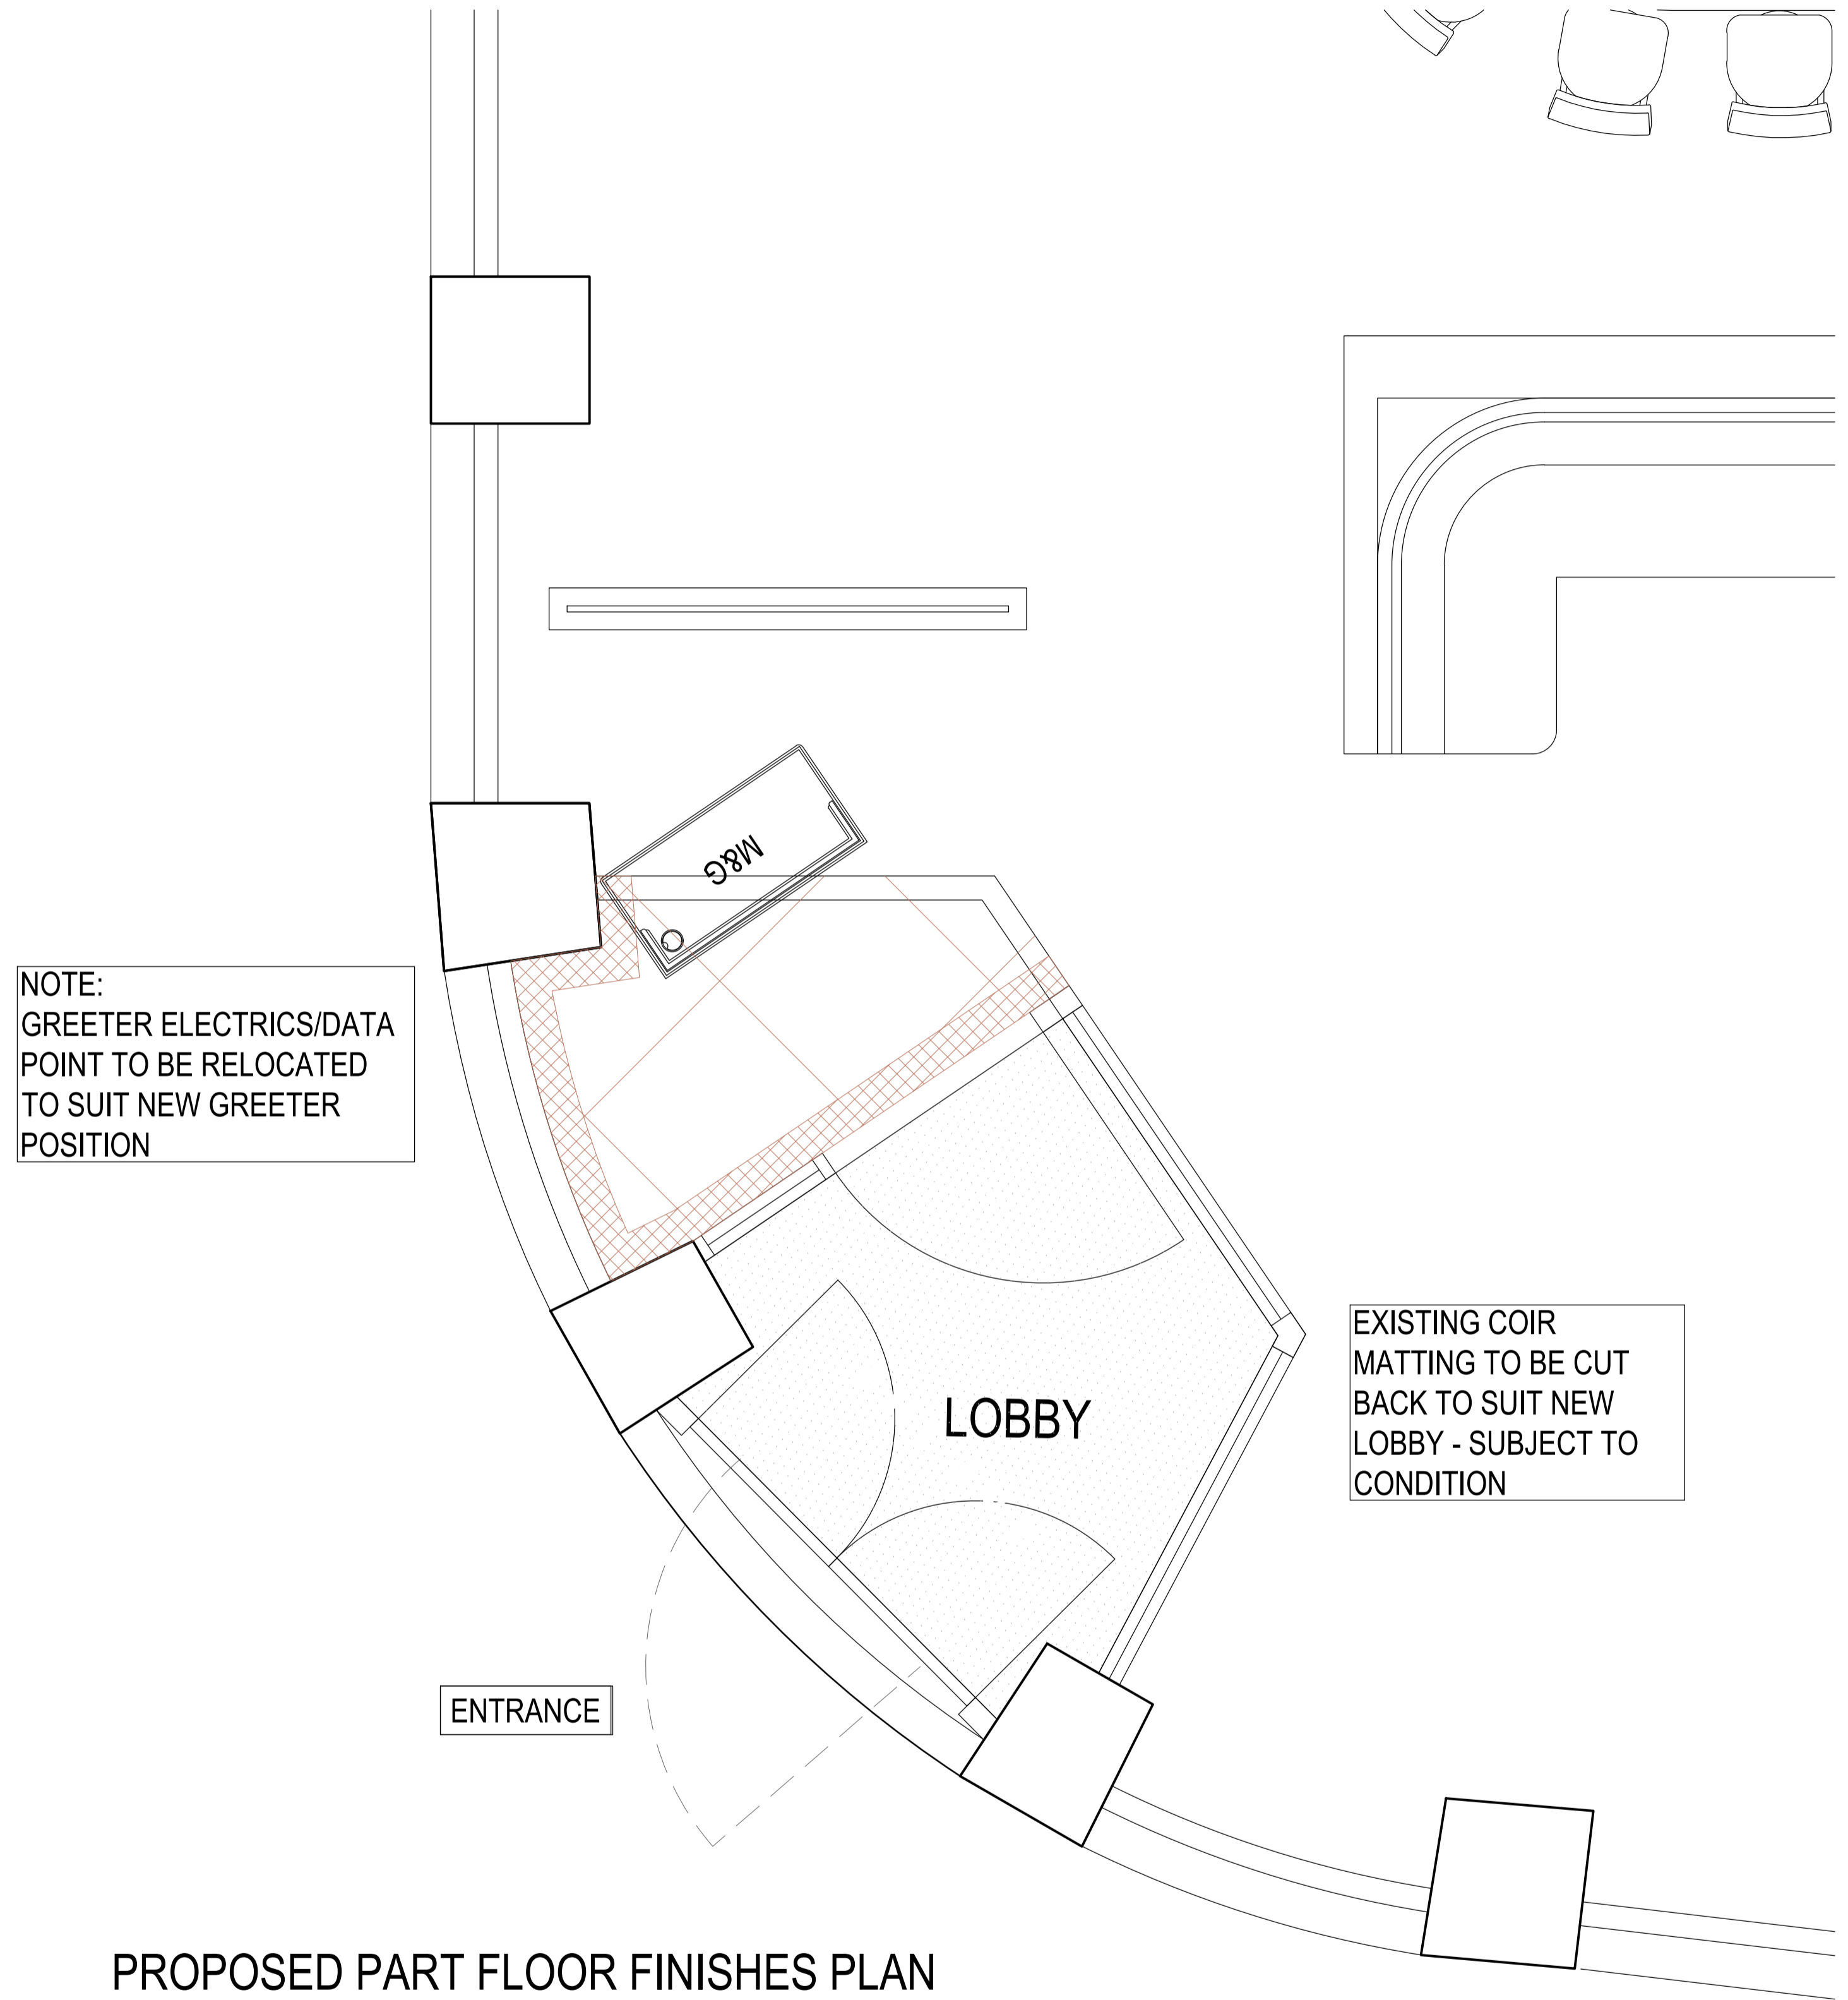


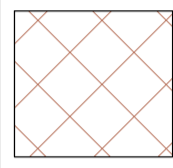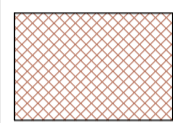SYMBOL	MATERIAL SPECIFICATION - FLOORING
	HAWWOODS VERSAILLES TIMBER PANELS WITH 150mm "DEXTER" BORDER (SEE BELOW) FINISH: HIGH GLOSS PATTERN TO MATCH EXISTING
	150mm "DEXTER" STAINED TIMBER EDGING - TO MATCH EXISTING
	COIR MATTING WITH BORDER - BLACK MATTING WITH GOLD BORDER LINES WITH IVY LOGO (SAME SPEC AS EXISTING)

NOTE:  
GREETER ELECTRICS/DATA  
POINT TO BE RELOCATED  
TO SUIT NEW GREETER  
POSITION

EXISTING COIR  
MATTING TO BE CUT  
BACK TO SUIT NEW  
LOBBY - SUBJECT TO  
CONDITION

PROPOSED PART FLOOR FINISHES PLAN

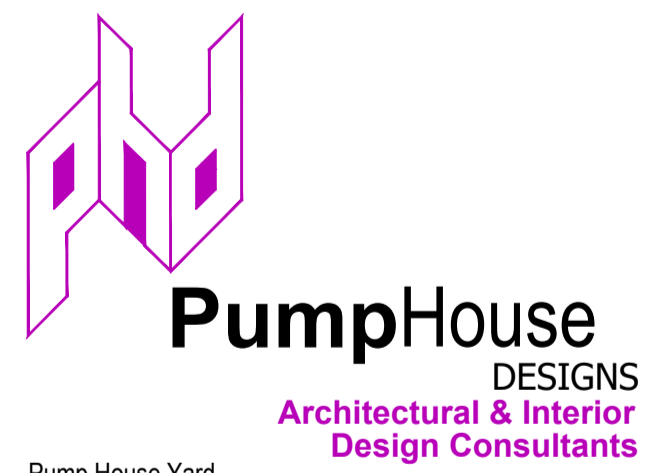

Pump House Yard  
The Green  
Sedlescombe  
East Sussex  
TN33 0QA  
info@pumphousedesigns.co.uk  
www.pumphousedesigns.co.uk

T: 01424 871120

F			
E			
D			
C			
B			
A			
YORK 2 ST HELENS SQUARE YORK YO1 8QP			
PROPOSED FLOOR FINISHES PLAN			
DRAWN BY - P BATEHUP DATE - SEPT 2021 SCALE - 1:20 @ A1			
DRAWING No. 4322 / 539 / 601			

