





PRE-EXISTING

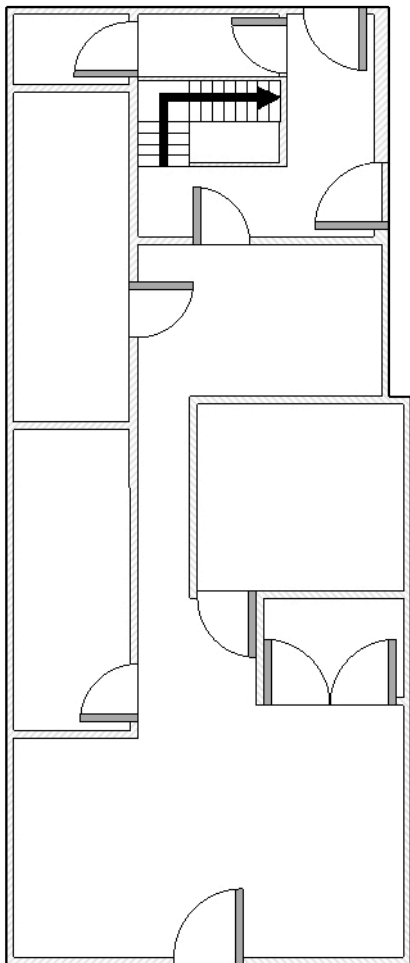

PROPOSED-EXISTING

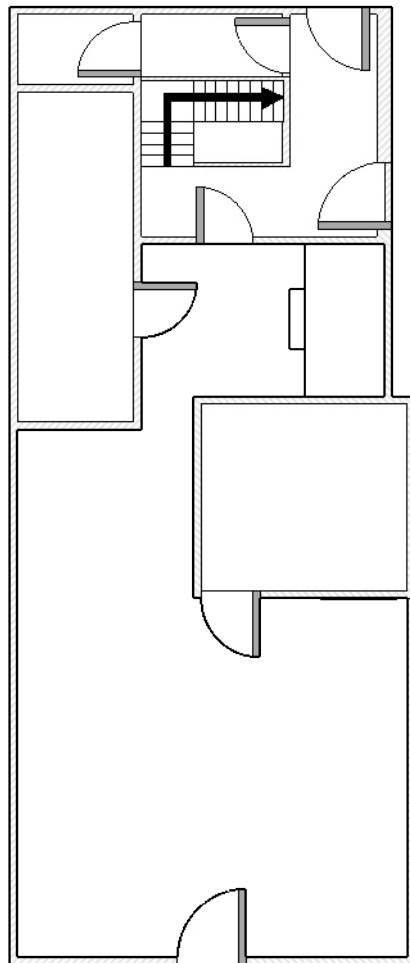

PROPOSED-VENTILATION

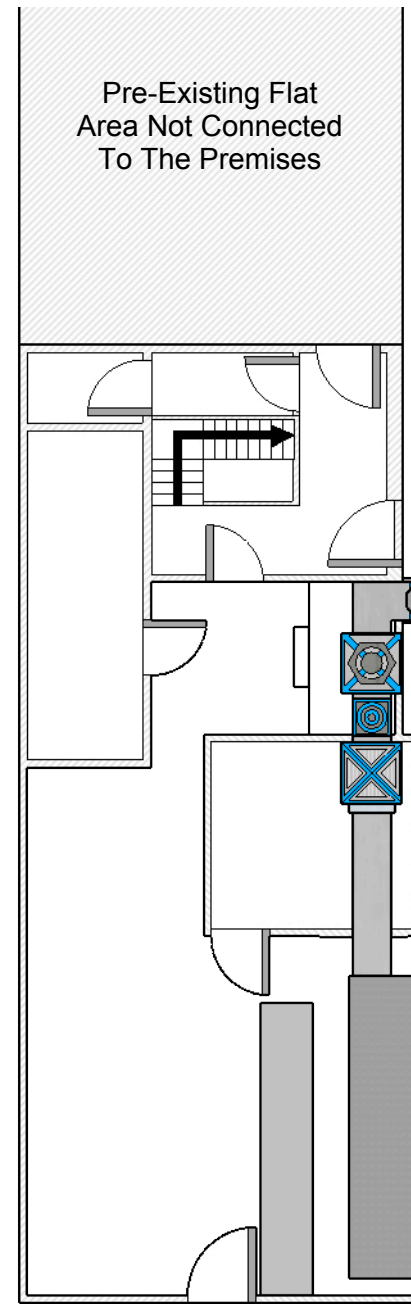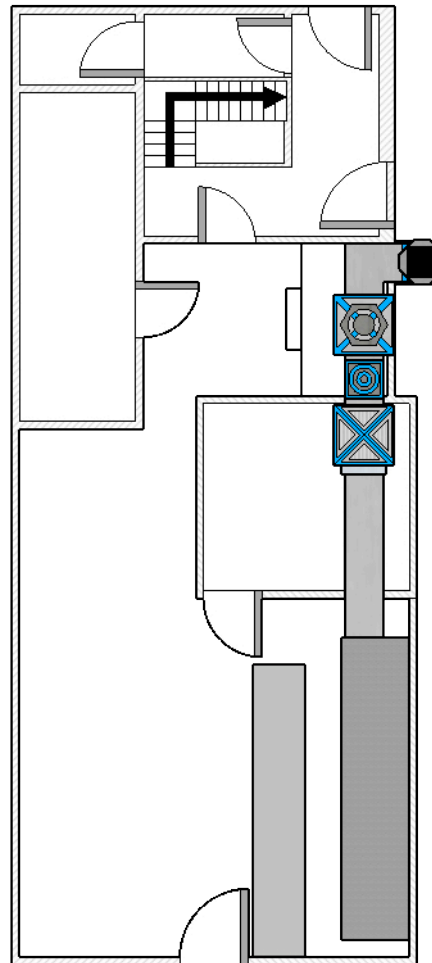

SCALE 1:100



NOT FOR CONSTRUCTION