



Front Elevation

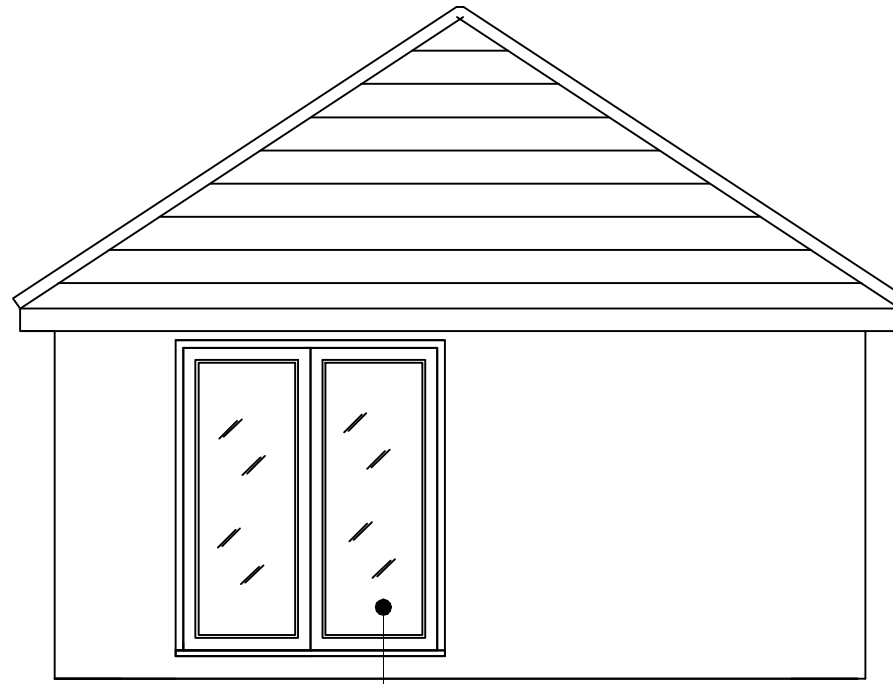


Side Elevation

New double door with fully glazed panels

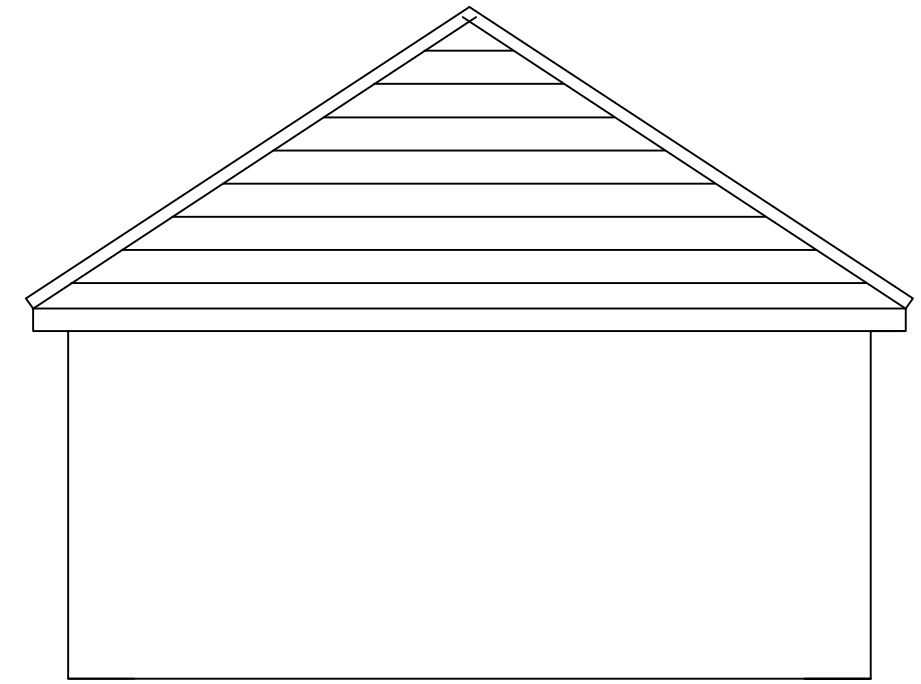


Rear Elevation

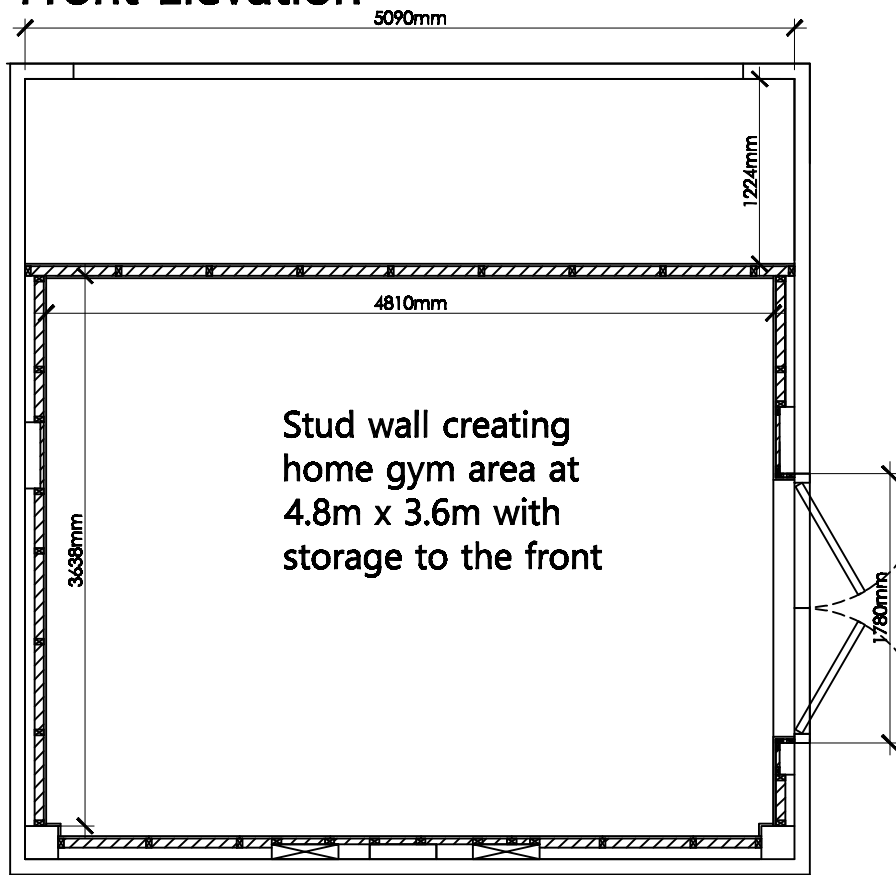

Plan Layout

Scale 1:50

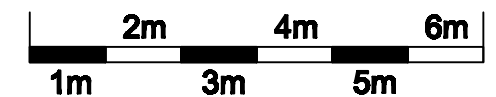

Client : Robert Barrass
Project : Garage Conversion - Proposed Layout
Location : 7 Forth Drive, New Lubbethrope. LE3
Date : 13th August 2021



SPACE INVADER
Bespoke design and build