


Old Post Office
 Ridge=74.89
 Eaves=70.67

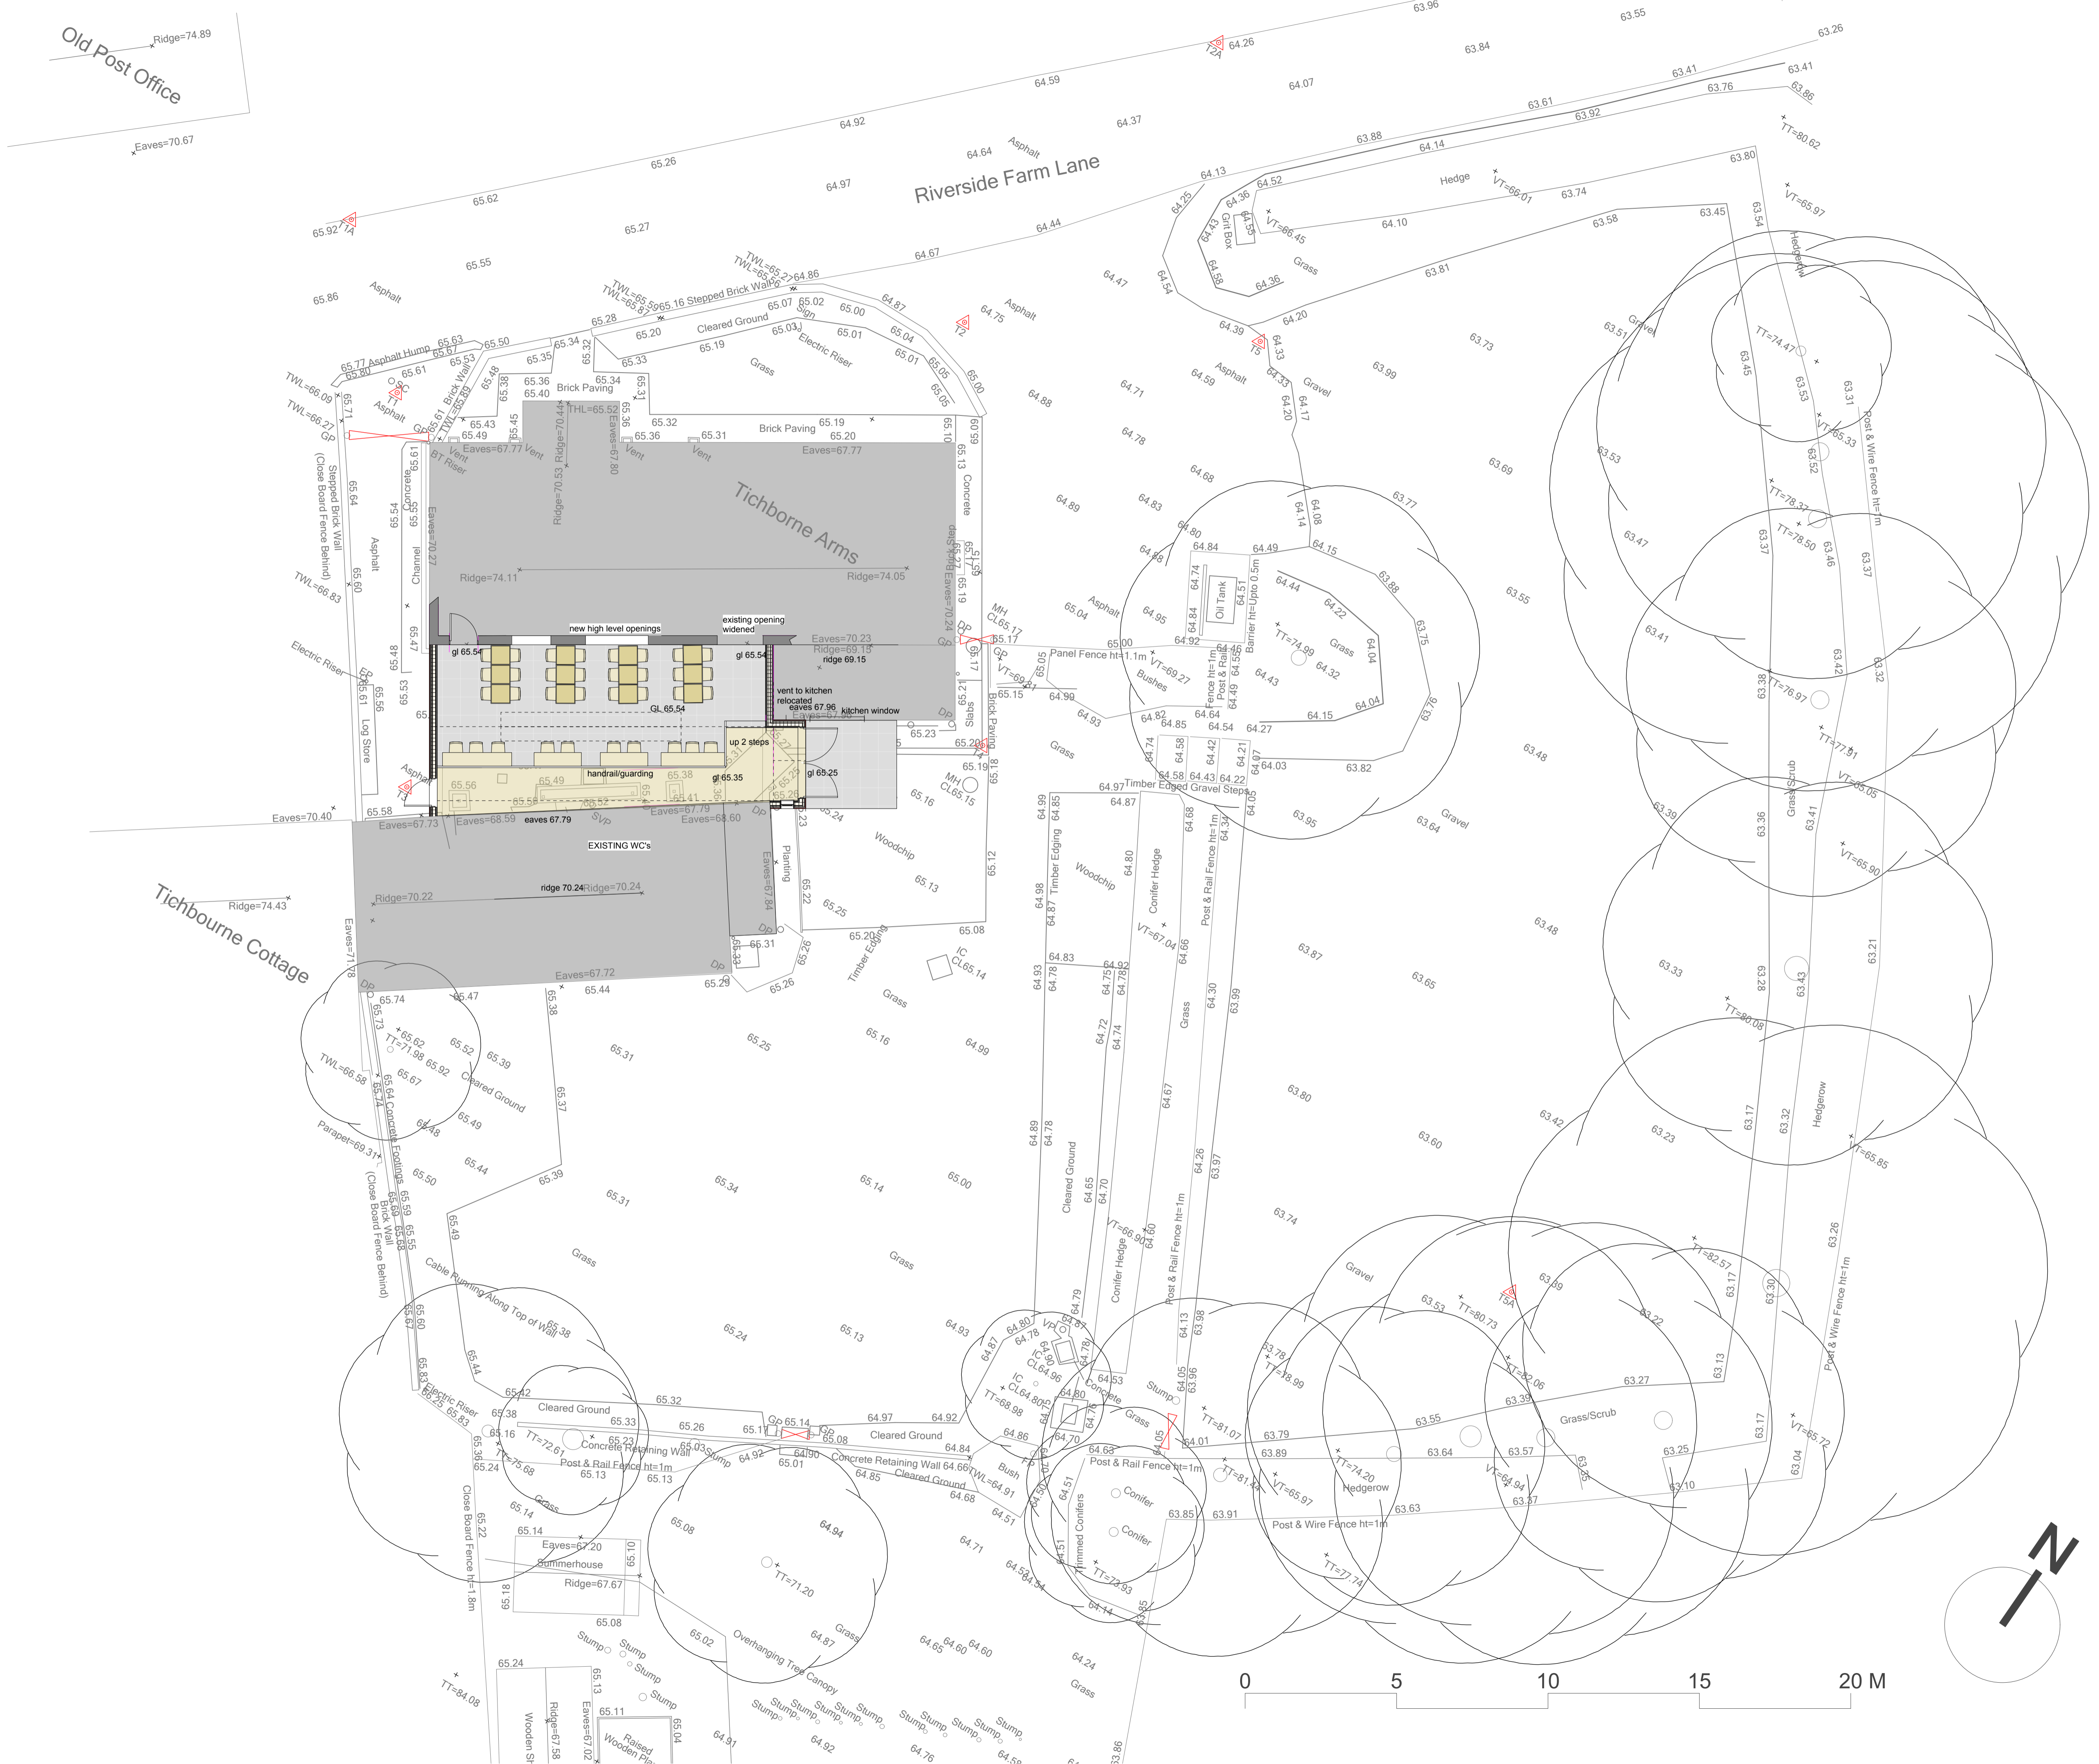

REVISION	DATE	DESCRIPTION	P.M.

HURRELL ARCHITECTURE

Hurrell Architecture Limited
 Atresford
 Hants
 t 01962 736 761
 e mail@hurrellarchitecture.co.uk

CLIENT
The Tichborne Arms

PROJECT
**Proposed Alterations
 The Tichborne Arms**

DRAWING
Plan

DRAWING NO. **979-D-101** REVISION

WORKSTAGE Planning STATUS
 SCALE @ A1 1:100 SCALE @ A3 1:200
 DATE November 2021 DRAWN BY SGH

Dimensions to be checked on site.
 All in millimetres unless stated.
 For construction purposes do not scale.
 This drawing cannot be copied without the
 written permission of
 HURRELL ARCHITECTURE LIMITED

RIBA
 Chartered Practice