


© This drawing is copyright and must not be reproduced without the written consent of the Architect.


REV DATE DESCRIPTION

Key


- 1 Roof clay tiles
- 2 Painted render
- 3 UPVC windows and doors
- 4 Painted timber door
- 5 PPC aluminium garage door
- 6 Painted steel gate
- 7 UPVC rain water pipe
- 8 Clay hanging tiles
- 9 PPC aluminium rooflight
- 10 Painted timber fascia, soffit and upvc gutter
- 11 Polycarbonate roofing
- 12 Concrete blocks
- 13 New Siberian larch cladding, stained-colour tba
- 14 New Fair faced brickwork, below dpc
- 15 New proprietary wire/ posts balustrade system
- 16 New UPVC thermally broken clear double glazed windows and doors, colour tba
- 17 New Single ply roofing system- colour grey, with ppc alu trims
- 18 Timber brise soleil

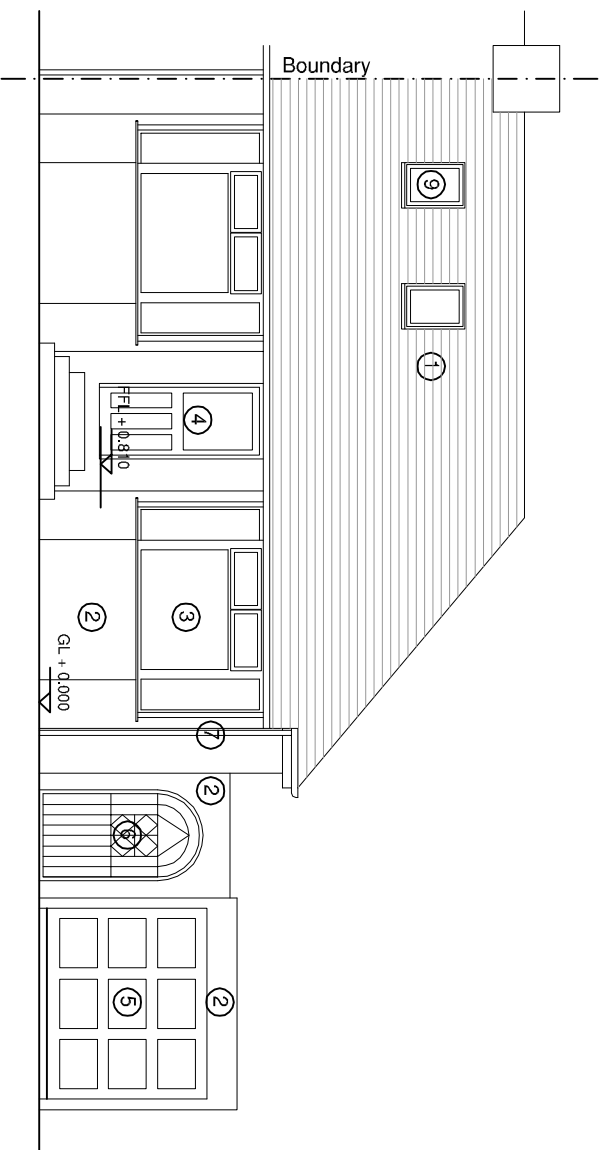

1:100 North Elevation as existing

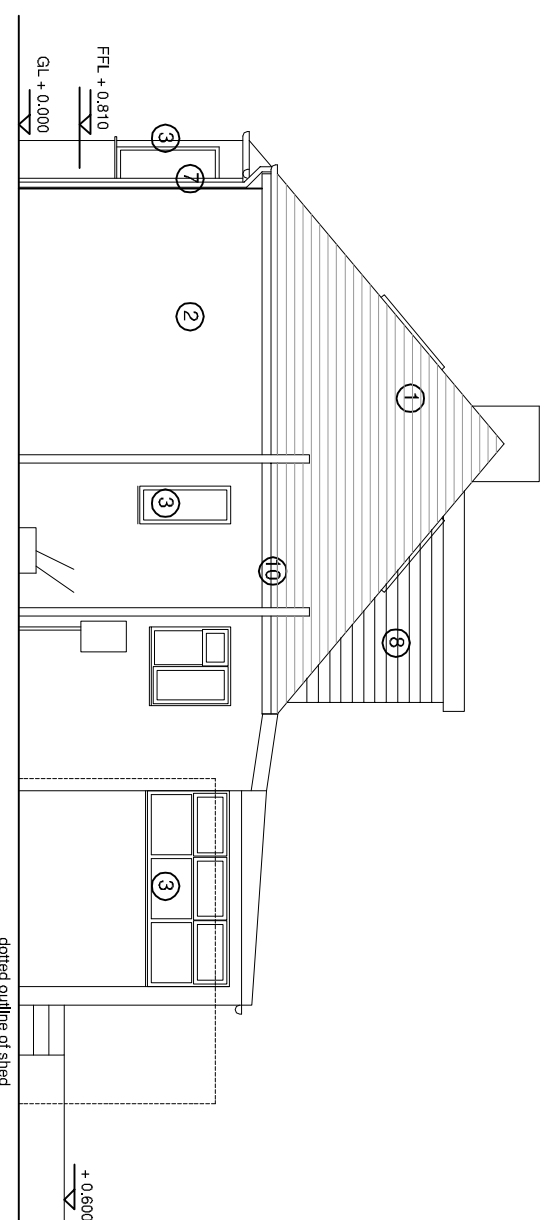

1:100 West Elevation as existing

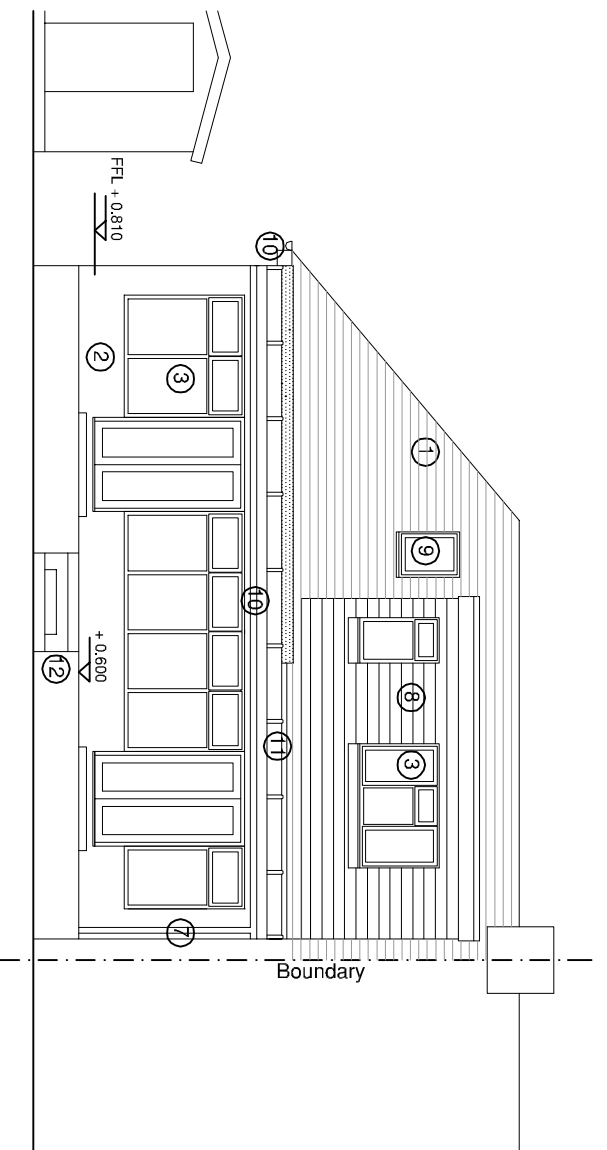

1:100 South Elevation as existing



**PLANNING**

4 Steep Lane, Findon

Elevations as Existing

**saville jones** | architects

date: Oct 2021

DWG: \DRAWINGS\PROFORMA\SJA\_A1\_2010.DWG

scale: 1 : 100 @A3

21008 SK 02