



EAST ELEVATION (Front)




NORTH WEST ELEVATION (Rear)

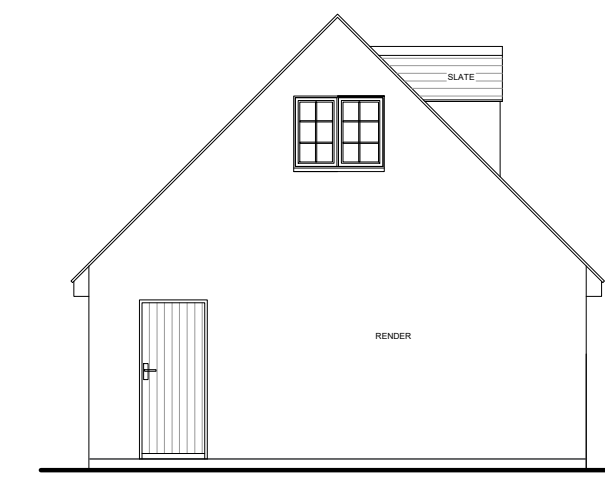


NORTH EAST ELEVATION (Side)

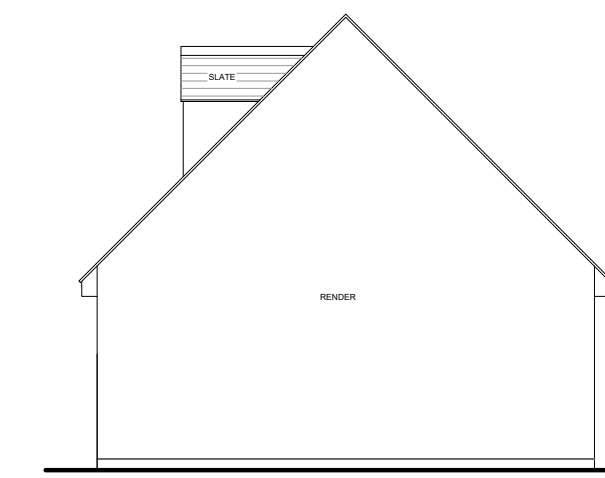


SOUTH WEST ELEVATION (Side)

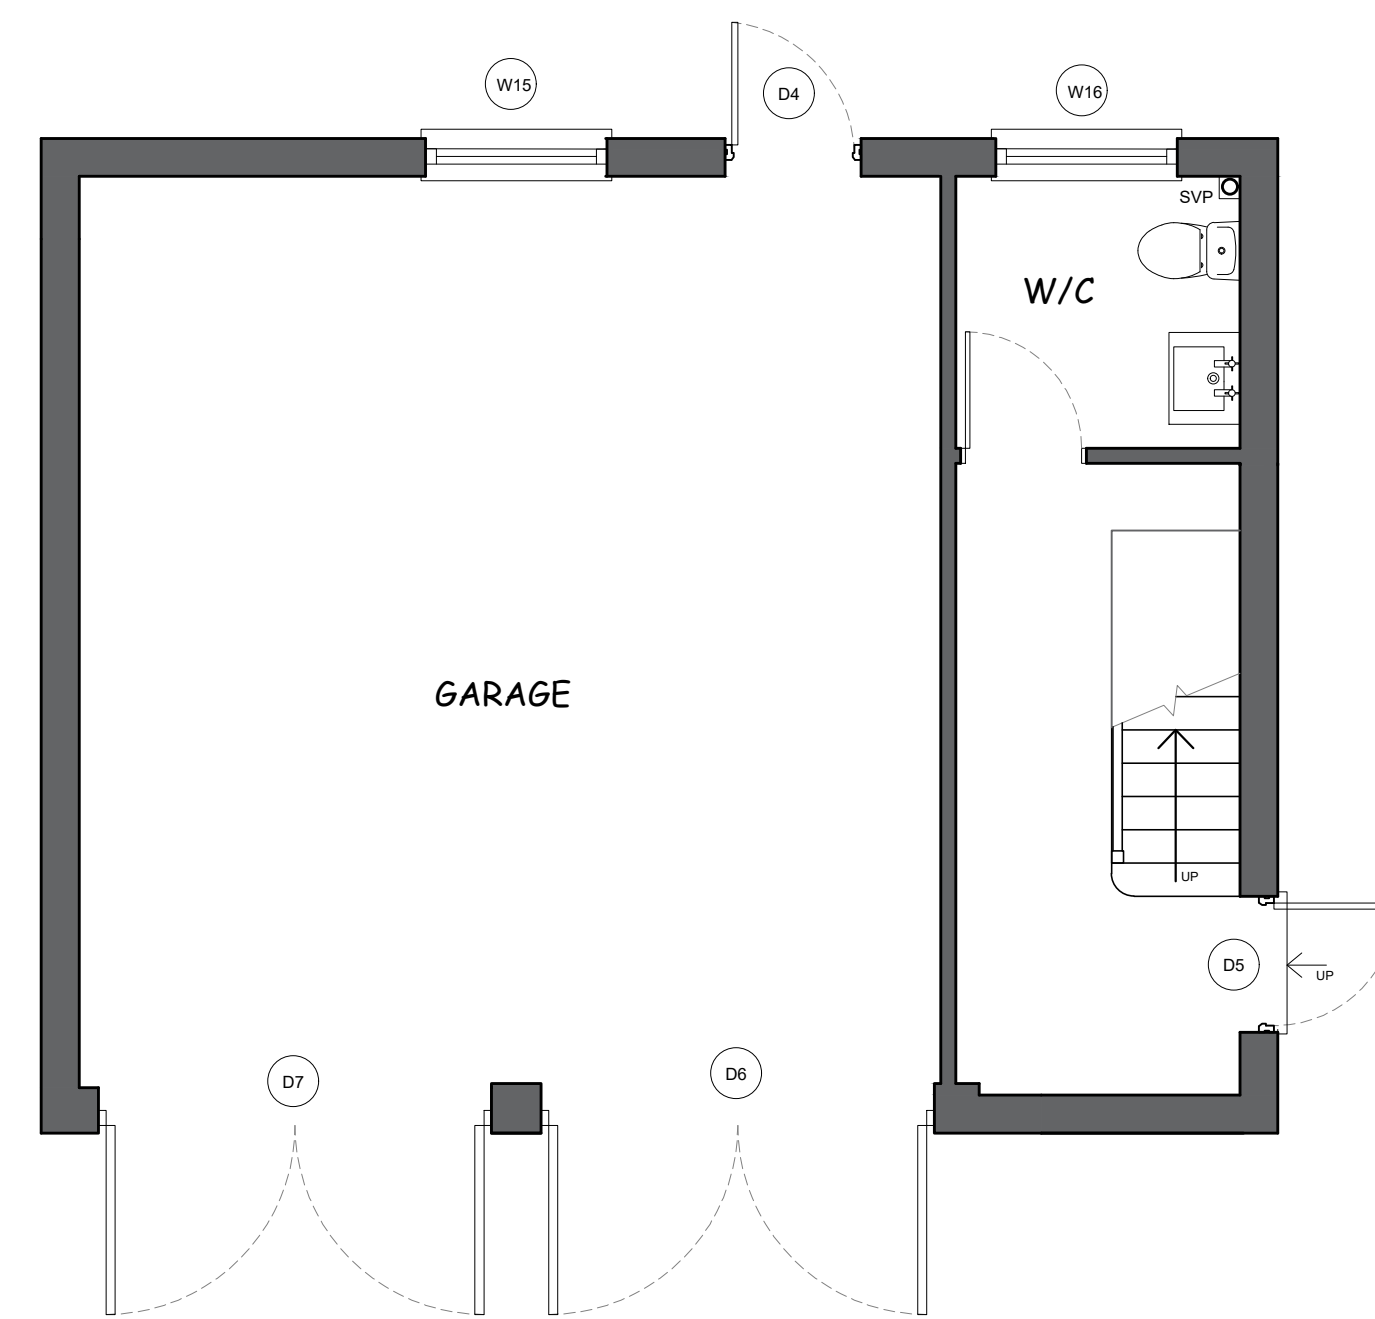

GROUND FLOOR

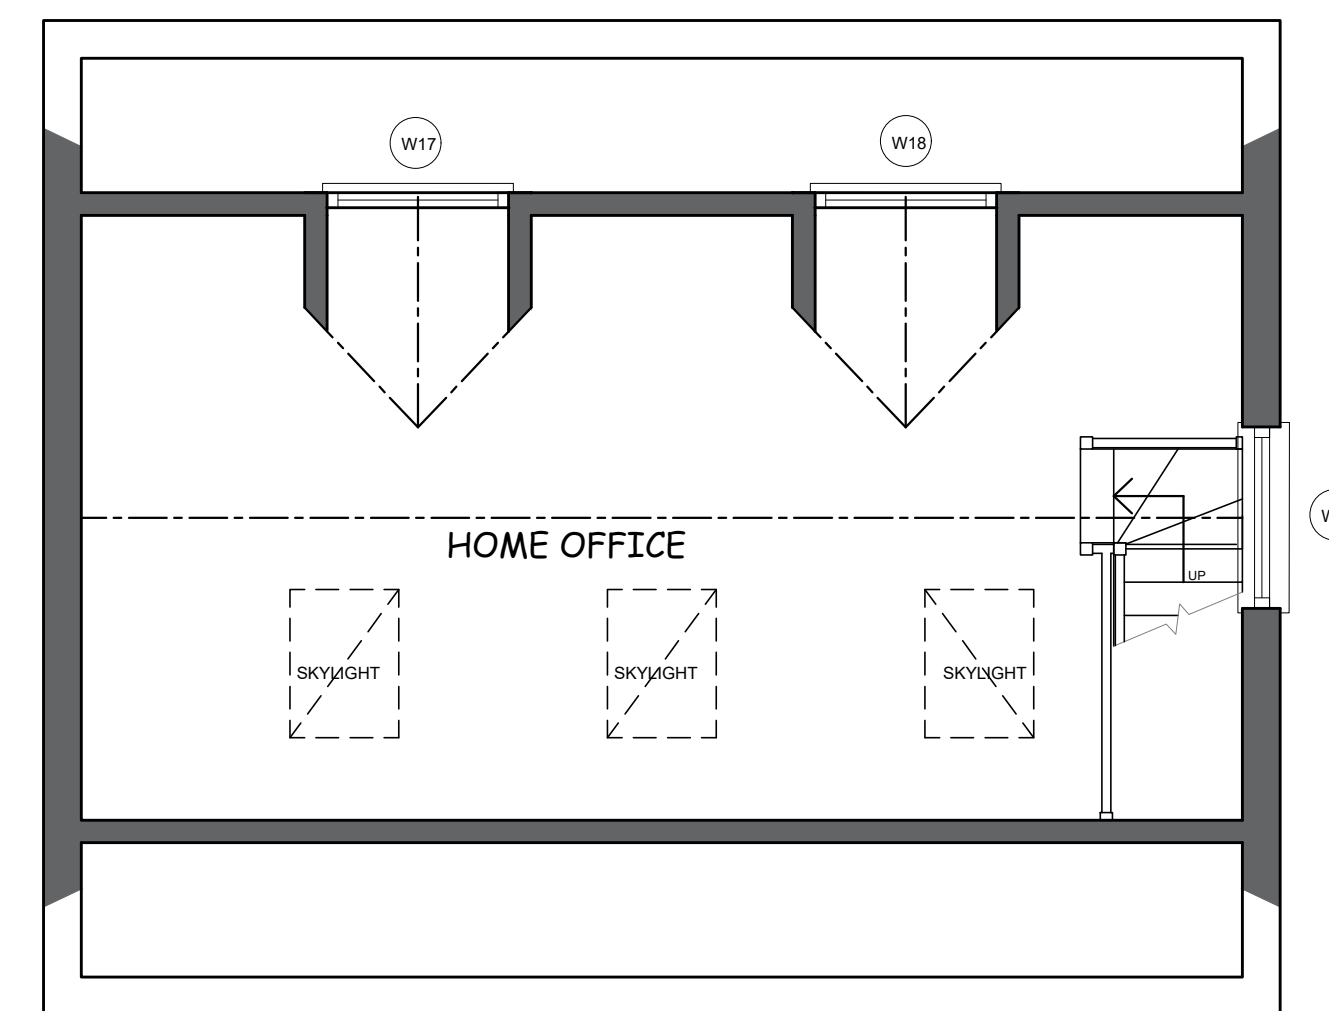

FIRST FLOOR

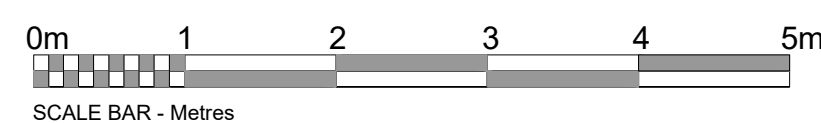

Proposed Floor Plans 1 : 50



01280 700333
gccooperdesign@hotmail.co.uk

B. Window added.	10/21
A. Dormers and W/C added.	10/21
Client	Holland
Project	Domestic extensions & Double Garage.
Title	Proposed Garage Plans.
Site	Honesty Cottage, Water Stratford, Bucks, MK18 5DU
Scale	As shown @ A1
Drawn By	GDC
Date	SEP. 2021
Copyright	GDC
Drawg.No./Rev	736-04
	Rev A/B