




W14 W17 W18

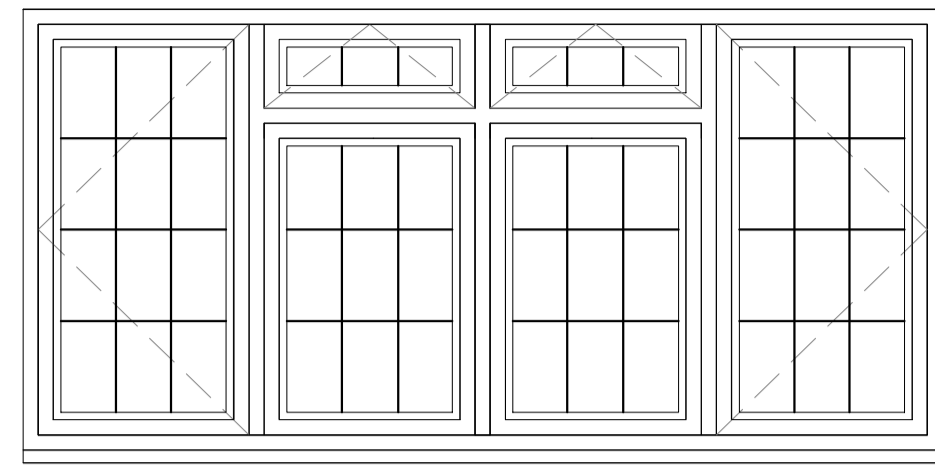


W6 W20

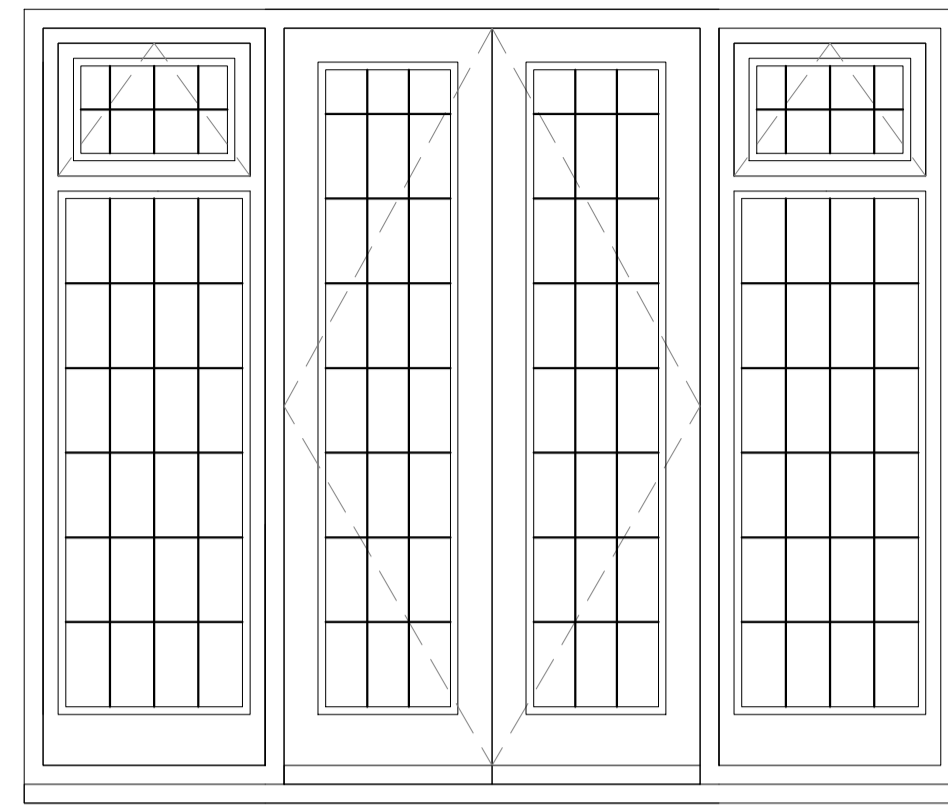


DW1

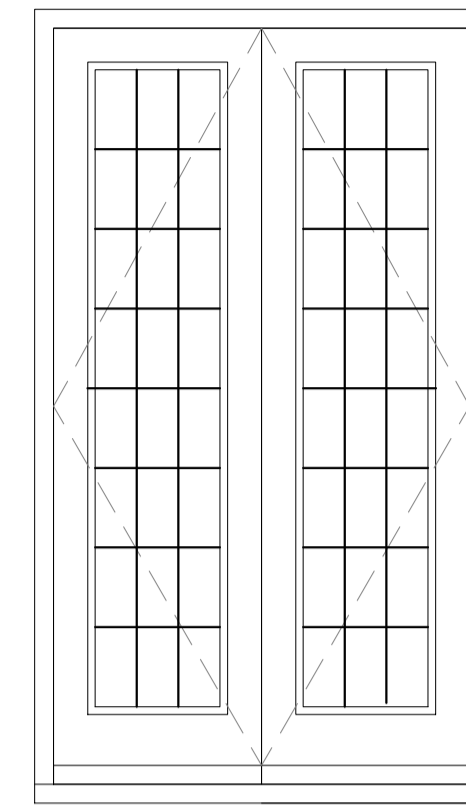


D3

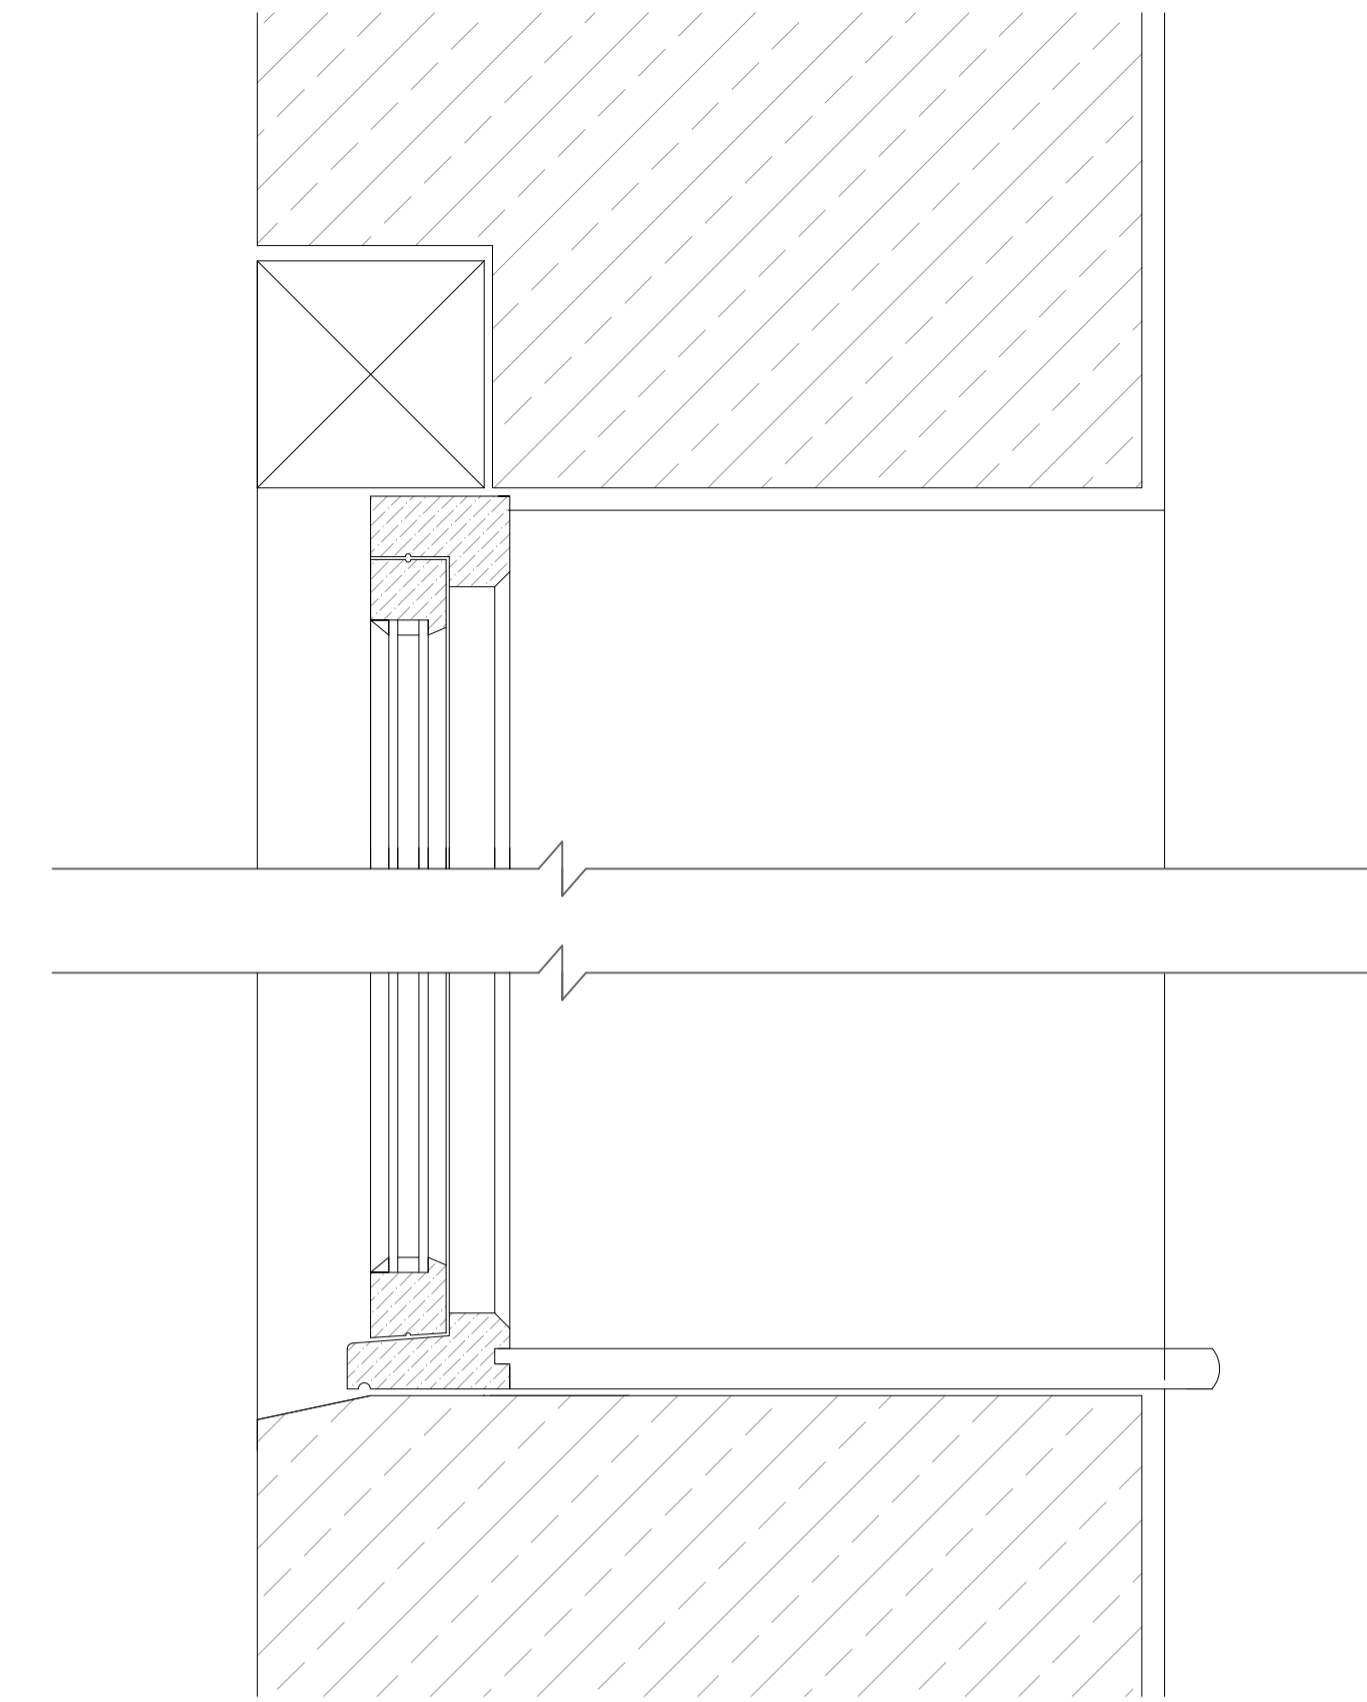


Vertical section through casement window

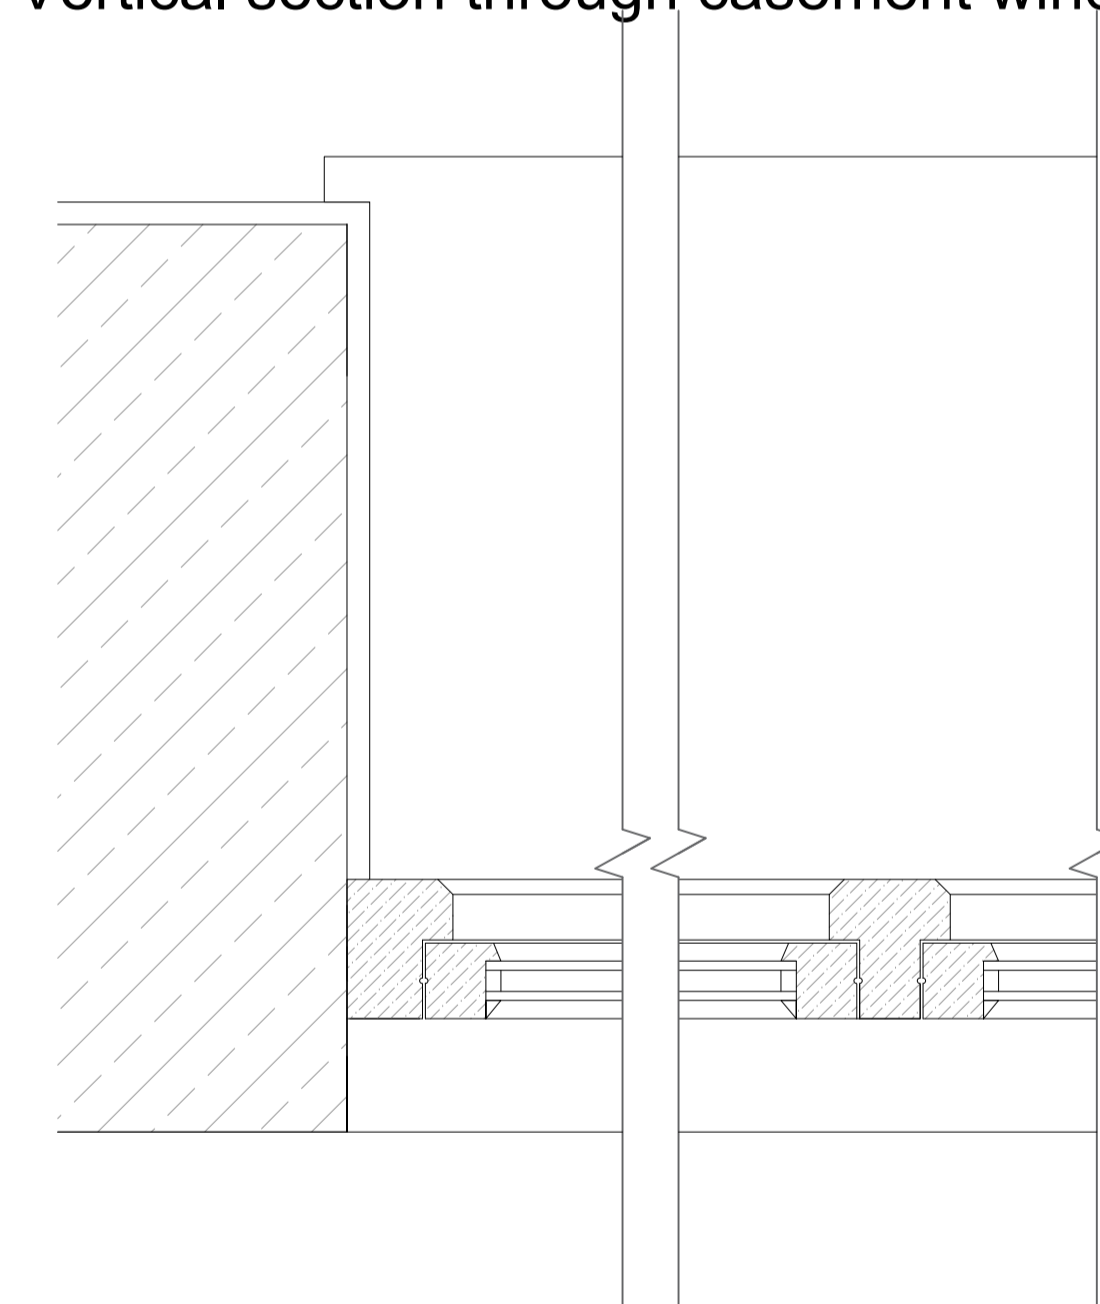


Horizontal section through casement window

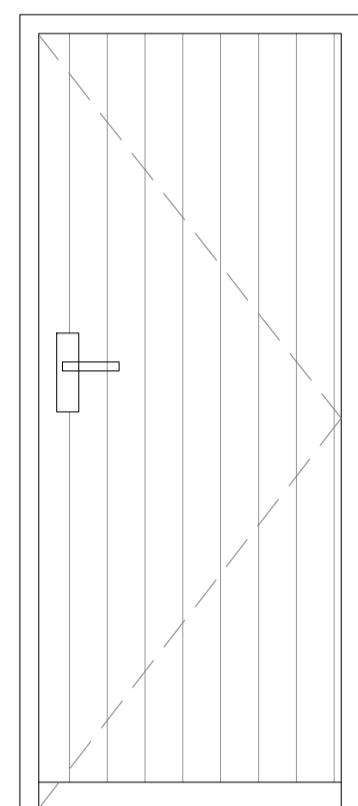


D4 D5

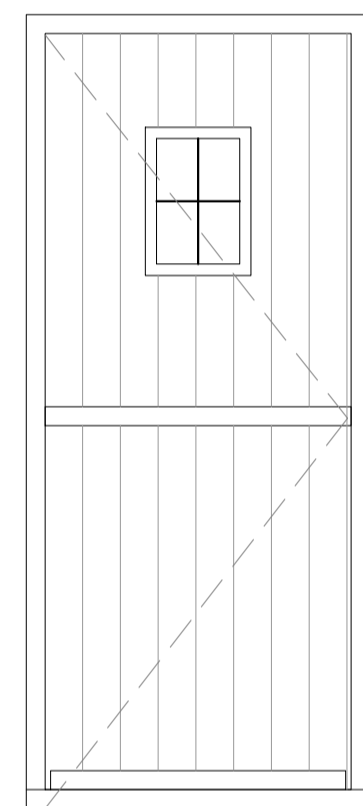


D2

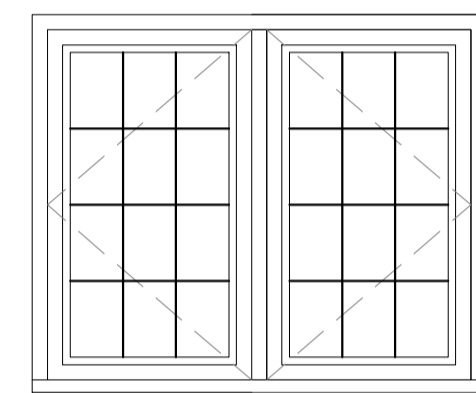


W7 W8 W12
W15 W16 W19

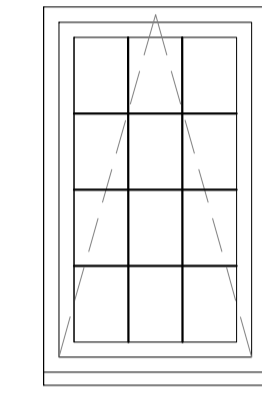


W4 W5

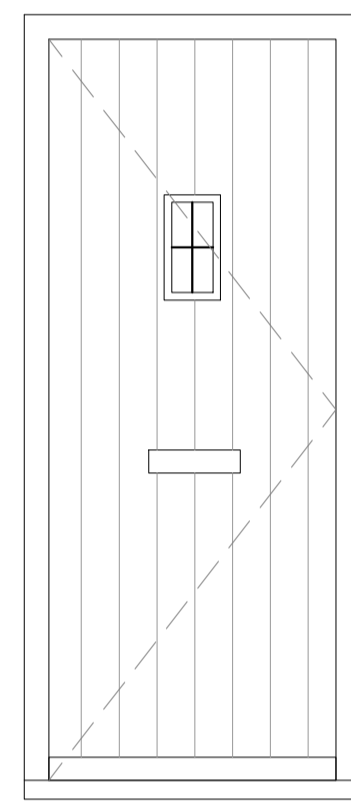


D1

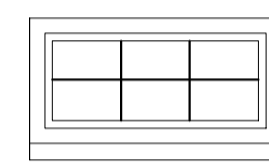


W13

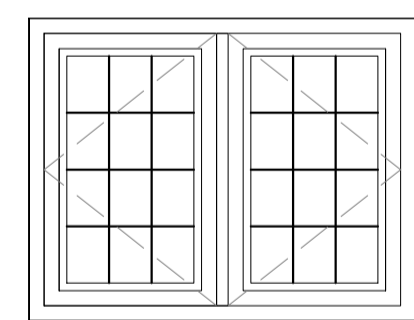


W9

 


W10

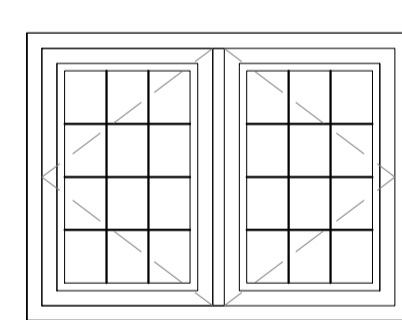


W11

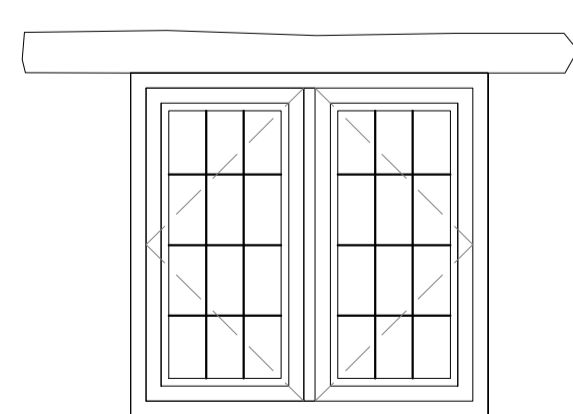


W1

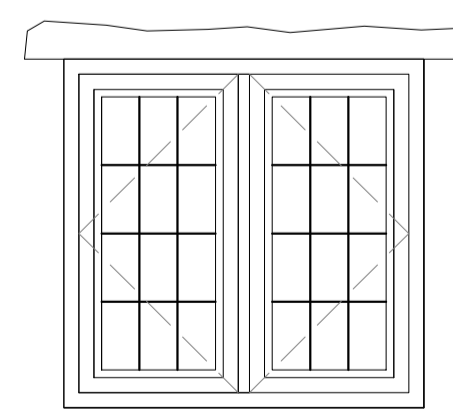

W2

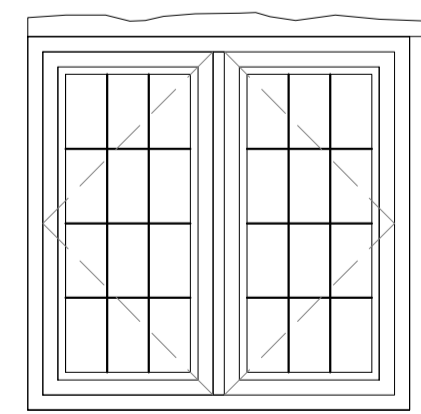


W3

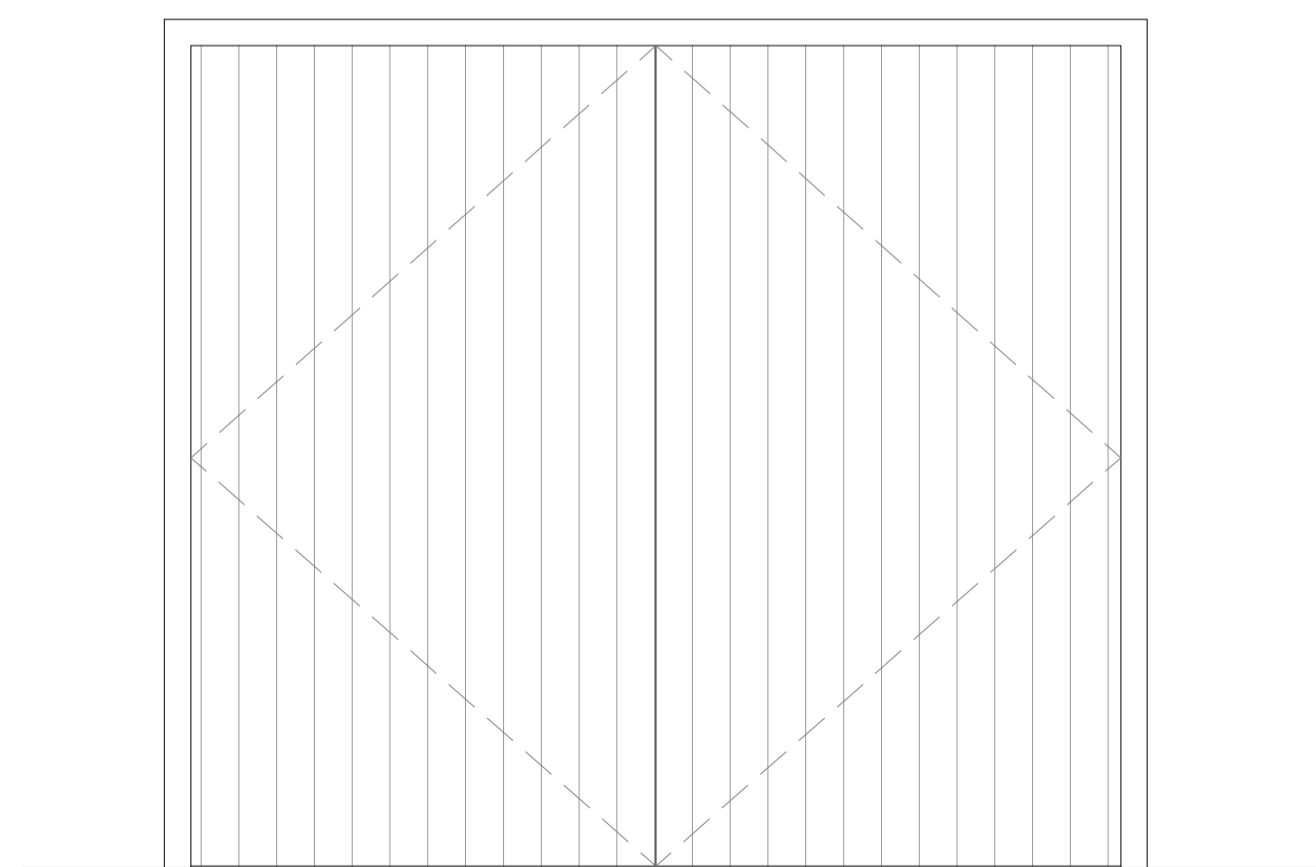

D6 D7

Window Sections 1 : 5

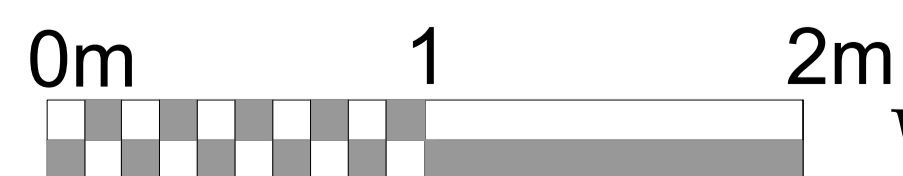

Window Elevations 1 : 20



01280 700333
gdcooperdesign@hotmail.co.uk

Client Holland
Project Domestic extensions & Double Garage.
Title Window and Door Details.
Site Honesty Cottage, Water Stratford, Bucks, MK18 5DU

Scale As shown @ A1
Drawn By GDC
Date SEP. 2021
Copyright GDC
Drawg.No./Rev 736-06
Rev