


EXISTING REAR
(NE) ELEVATION

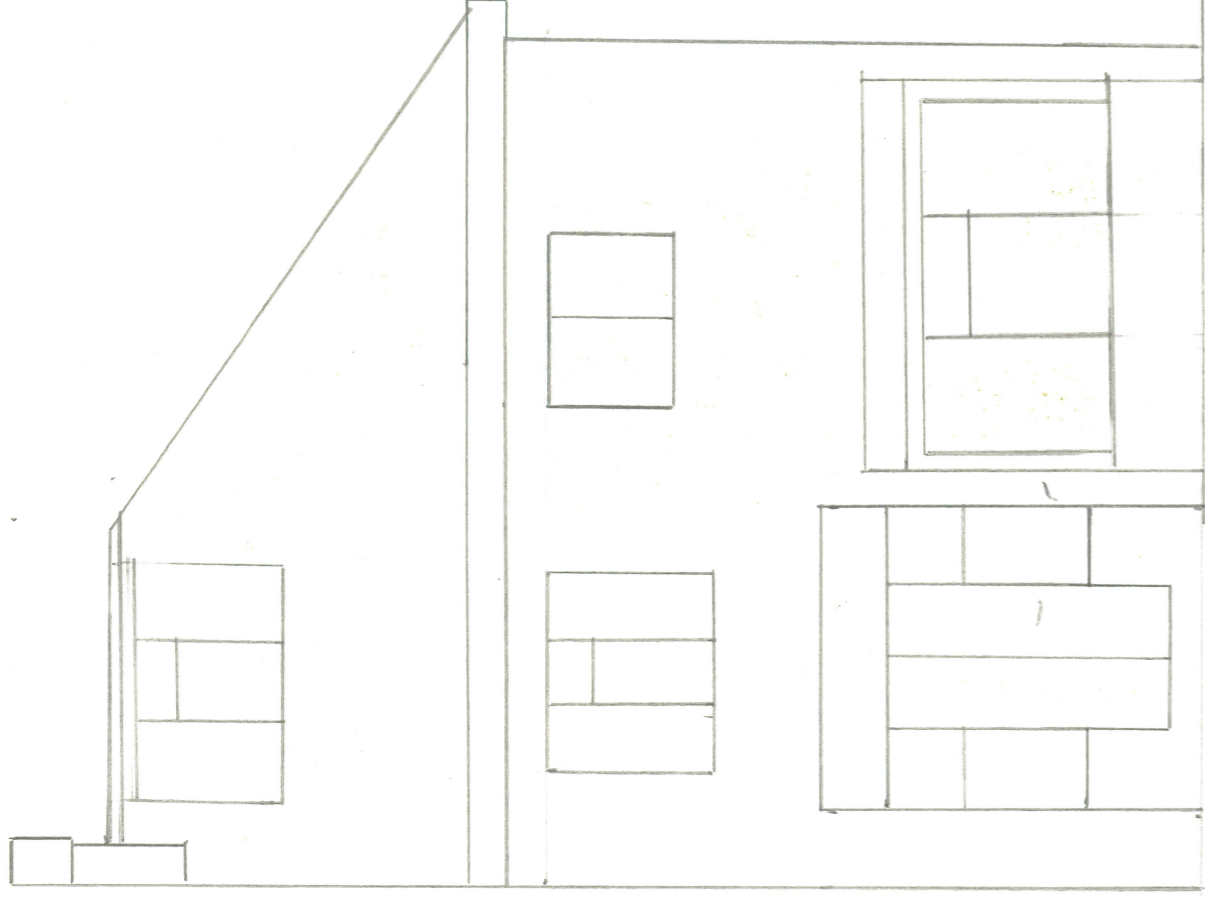

Scale 1:55

PROPOSED REAR
(NE) ELEVATION



Scale
1:55