
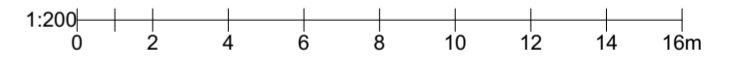
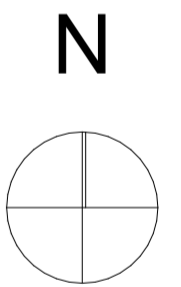


Issue Status			
<b>Planning Application</b>			
This drawing is copyright. Only figured dimensions to be worked to.			
Revision	Drawn	Check	Date

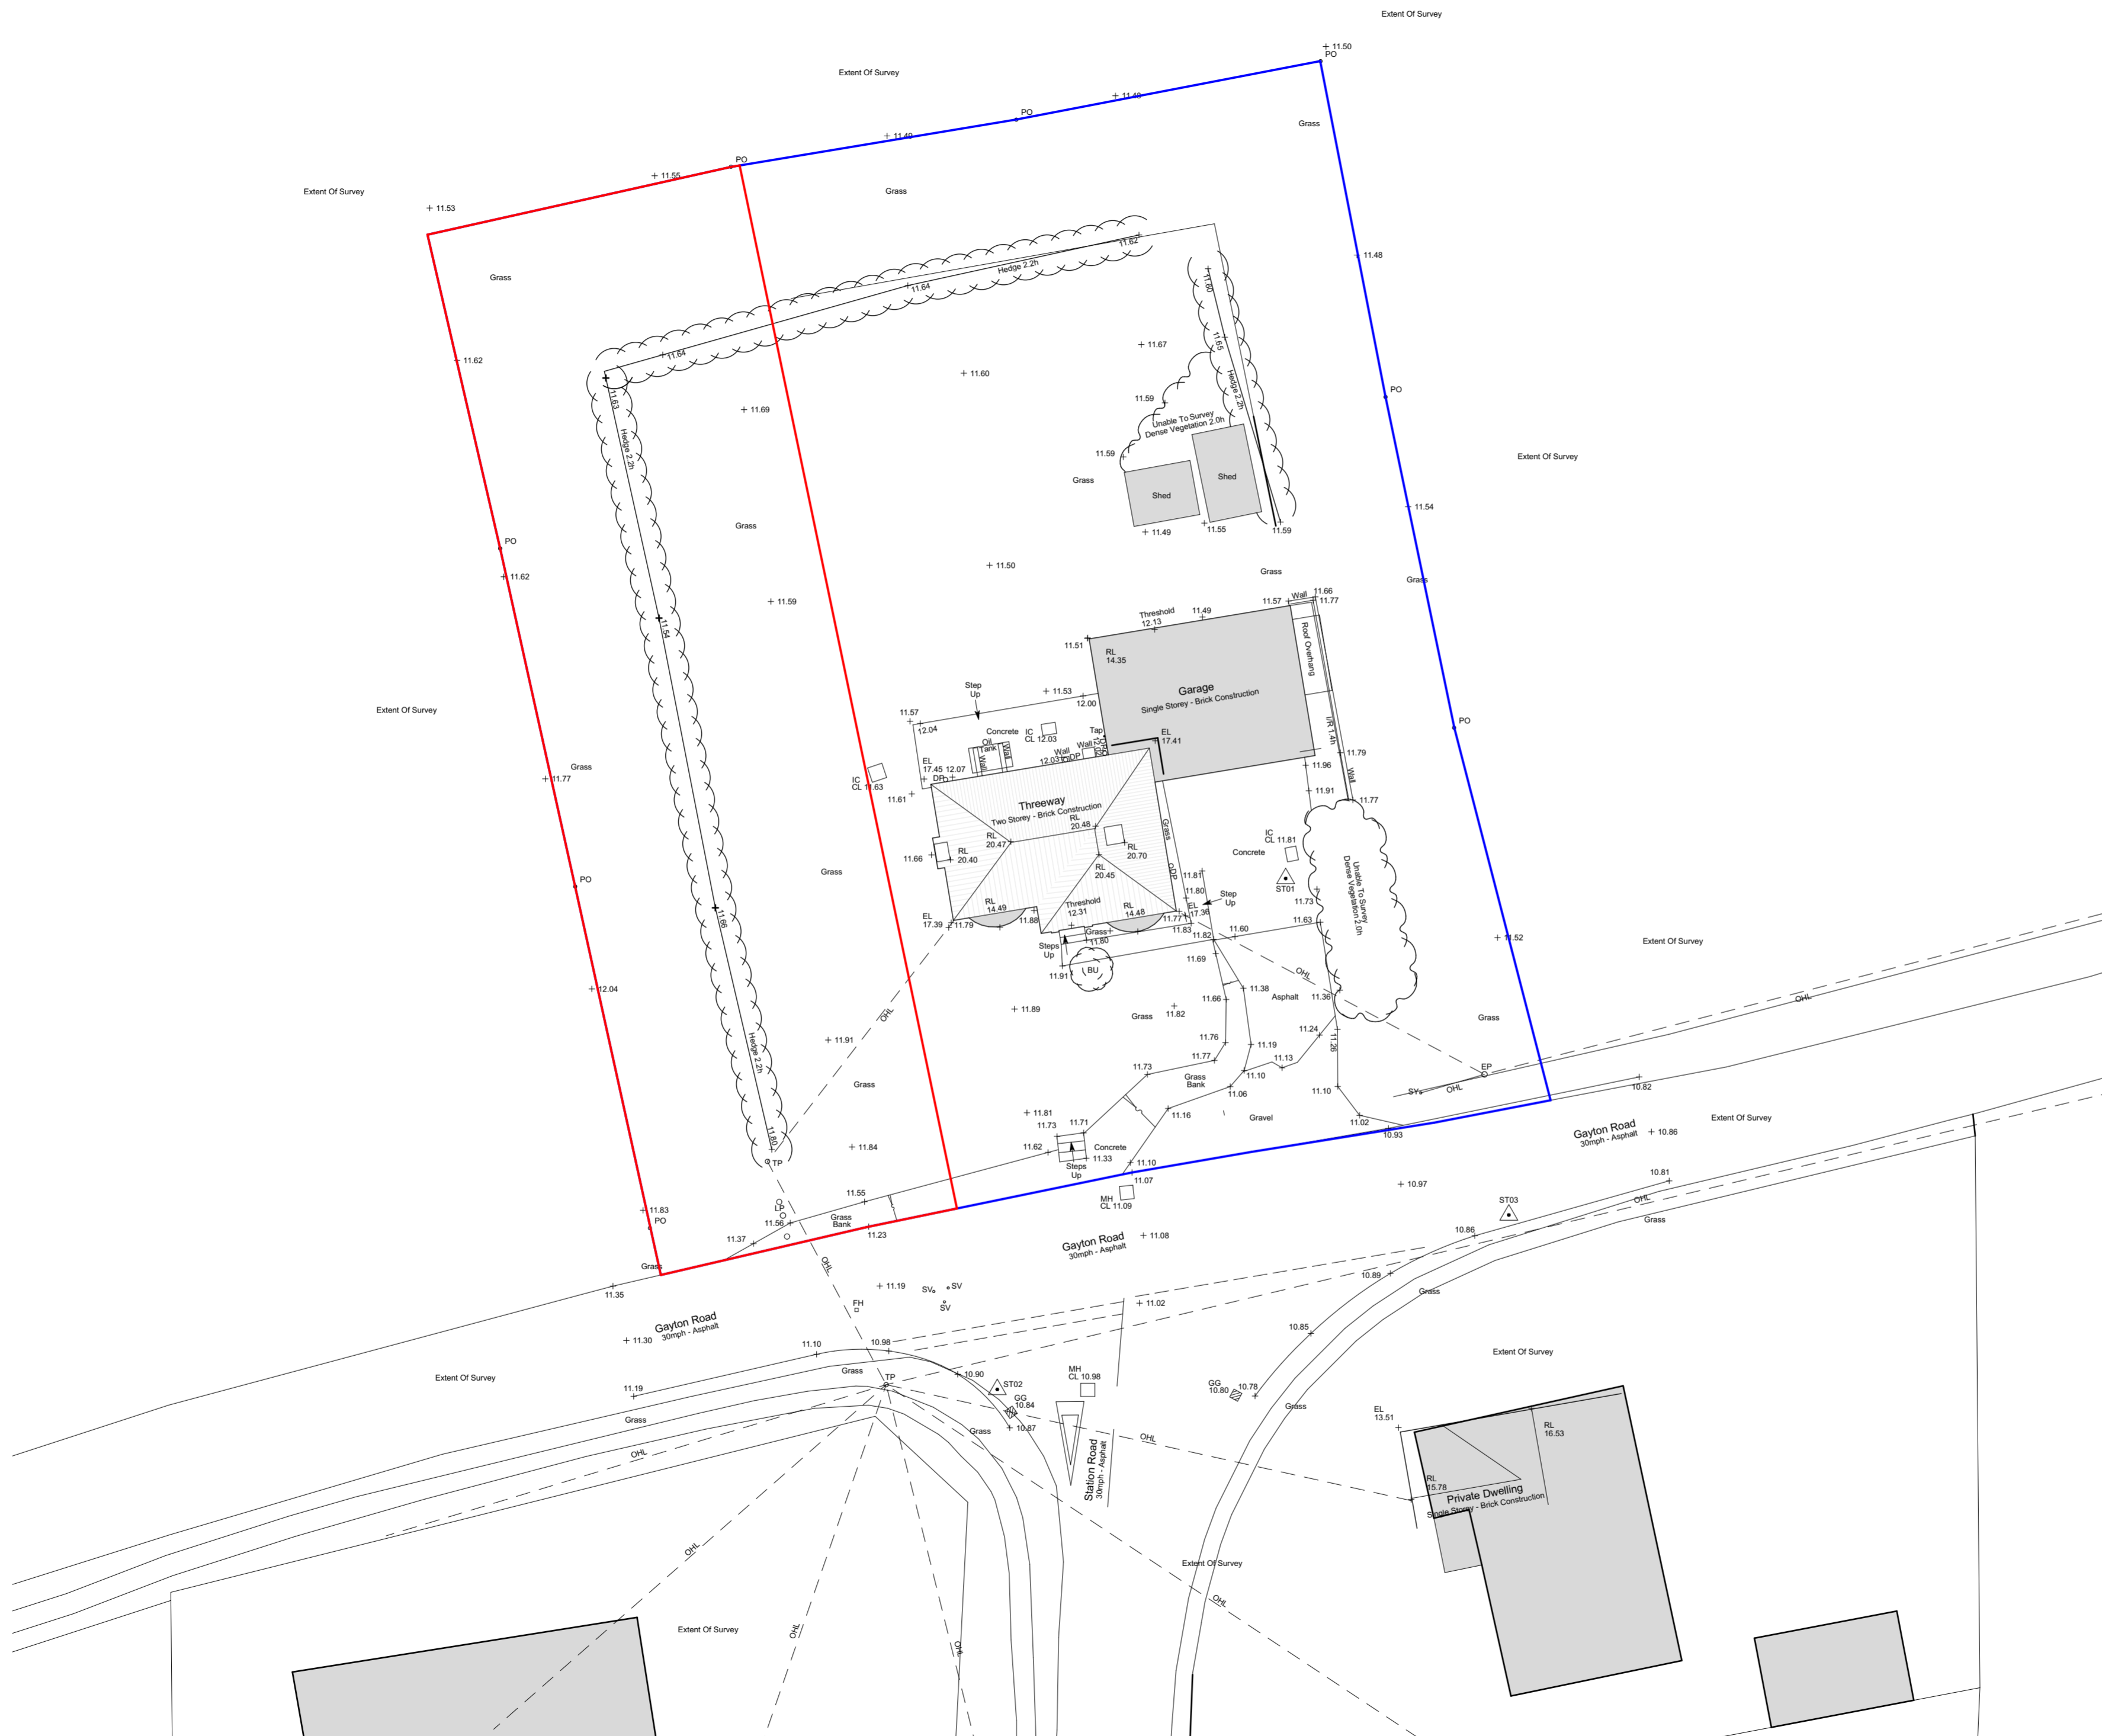

client		
<b>Ms G Burman</b>		
project		
Land adjacent Threeways, Gayton Road, East Winch, King's Lynn		
drawing		
Existing Site Plan		
date	Nov 21	scale
drawn	JDA	1:200 @ A2
check	IAN	

**BROWN & CO**  
ARCHITECTURE + PLANNING  
www.brown-co.com

Norwich 01603 629871      Brigg 01652 654833  
St Neots 01480 213611      Banbury 01295 273555

Brown & Co Registered Office: The Atrium, St. George's Street, Norwich, Norfolk, NR3 1AB.  
Registration no: OC302092. Registered in England & Wales.