

C031_MAT.01 - Rev B - LENHAM - PHASES 1 & 2 - MATERIALS SAMPLE BOARD

ROOF TYPE 1 - FIBRE CEMENT SLATE

ROOF TYPE 2 - PLAIN CLAY TILES



uPVC downpipes - black



uPVC half round gutters - black




Fibre Cement Slate
Marley Eternit - Rivendale



Plain Clay Tile
Sandtoft - Humber - Flanders

FRONT DOORS

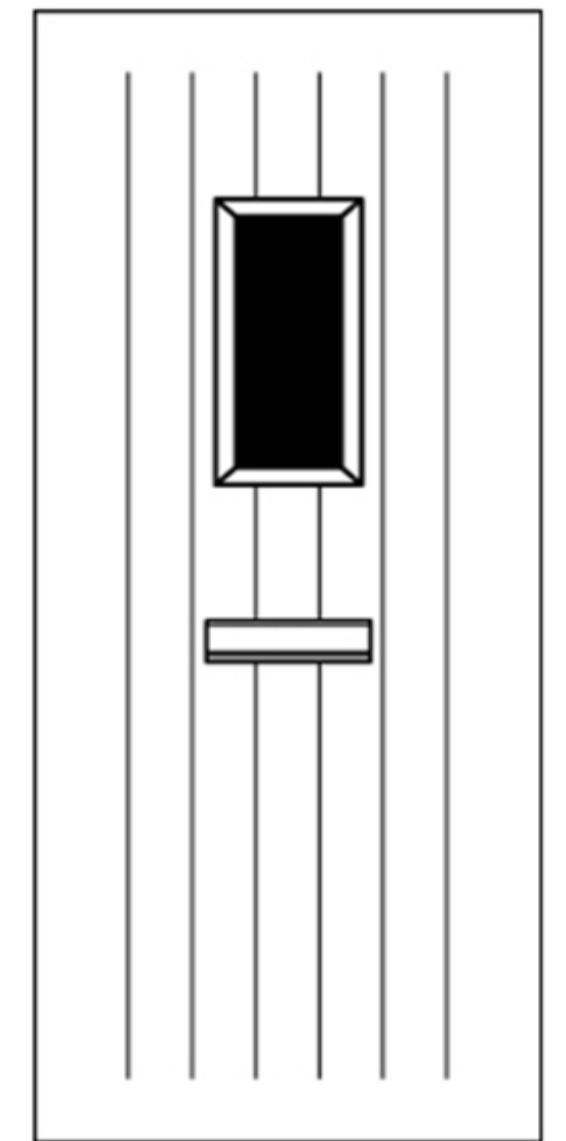

Composite Steel - Blue,
Black & White

WALL TYPE 1 PLAIN CLAY TILES

WALL TYPE 2 - WEATHERBOARDING

WINDOWS



Plain Clay Tile
Sandtoft - Humber - Natural Red




Horizontal Weatherboarding
White Hardiplank



Vertical Weatherboarding
White Hardiplank



Horizontal Weatherboarding
Black Hardiplank

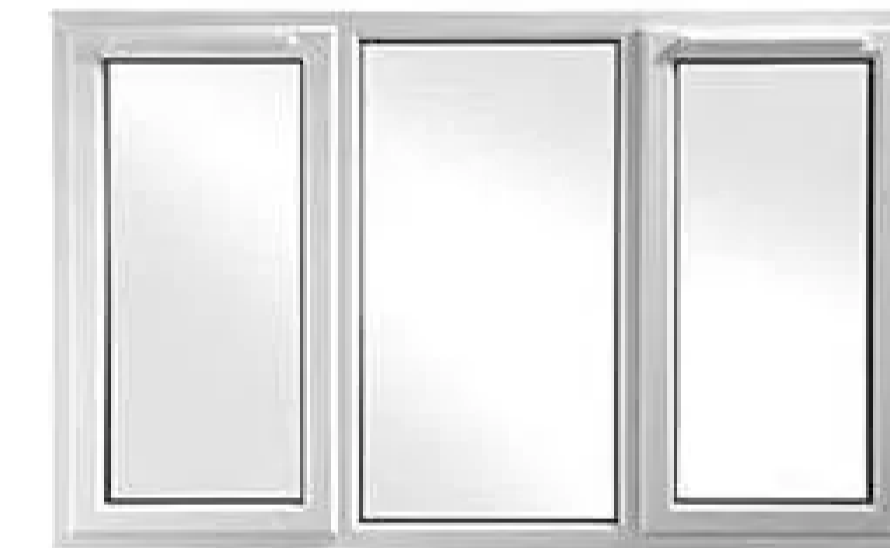

uPVC windows - White

RAINWATER GOODS


WALL TYPE 3 - BRICKWORK



Main Brick
Ibstock Reigate Purple



Second Brick
Forterra Village Sunglow

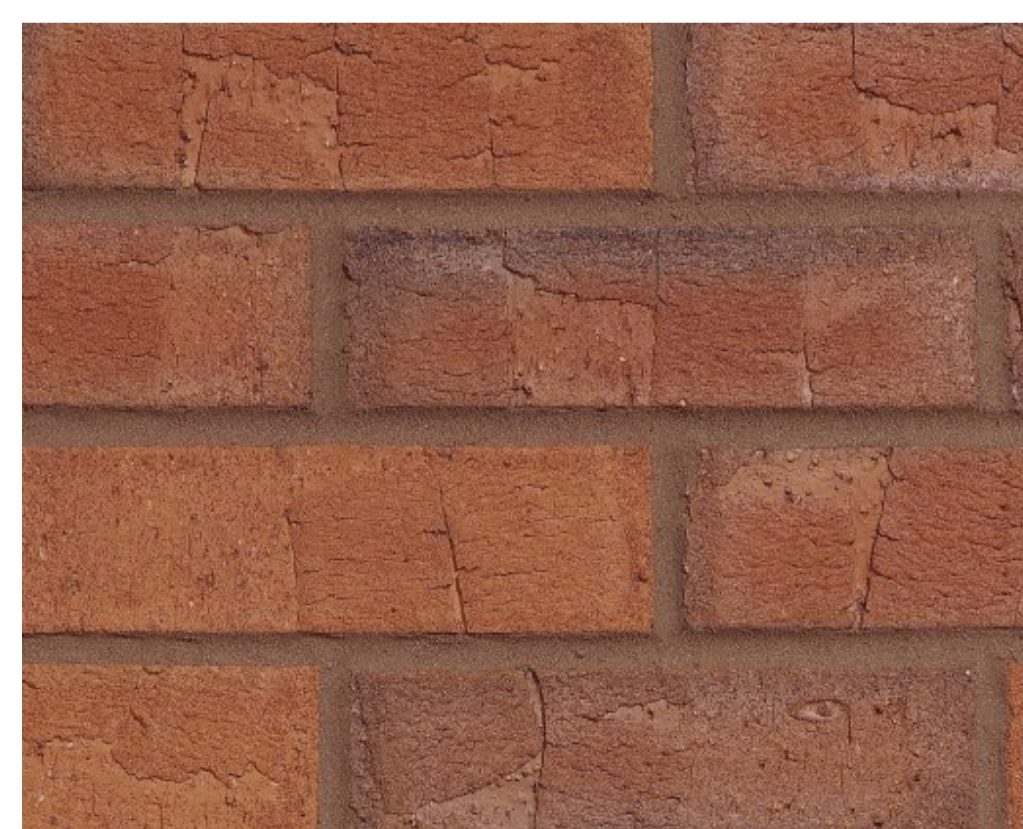


Third Brick
Forterra Abbey Red Multi



Fourth Brick
Forterra Atherstone Red Multi



Fifth Brick
AAB Regent Multi Stock DR6B

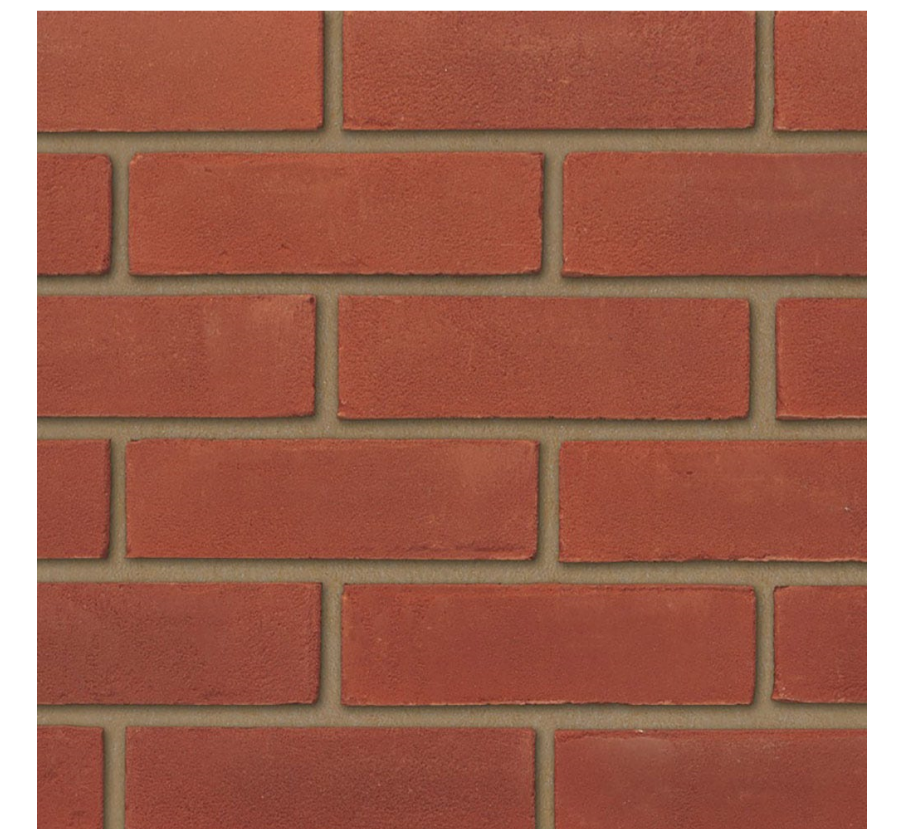

Featute Brick
Ibstock Leicester Red Stock