




ELEVATIONS

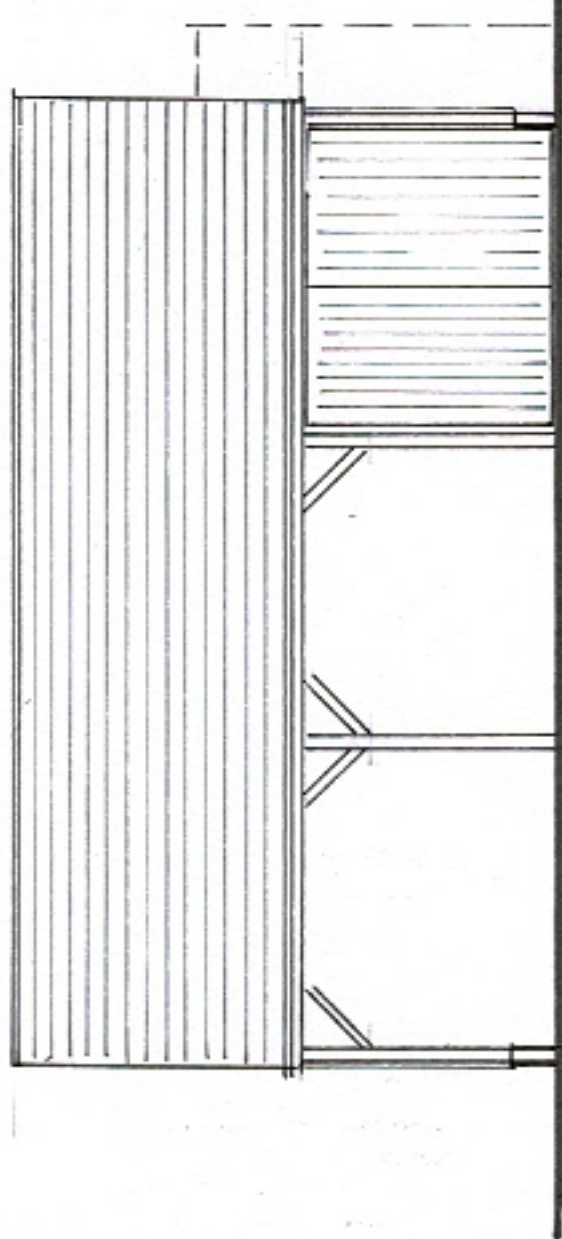

FRONT ELEVATION

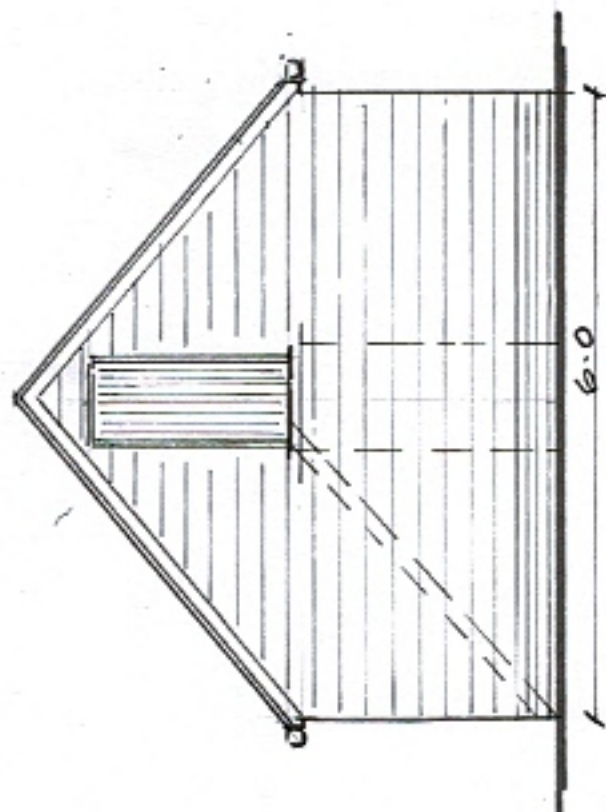

SIDE ELEVATION

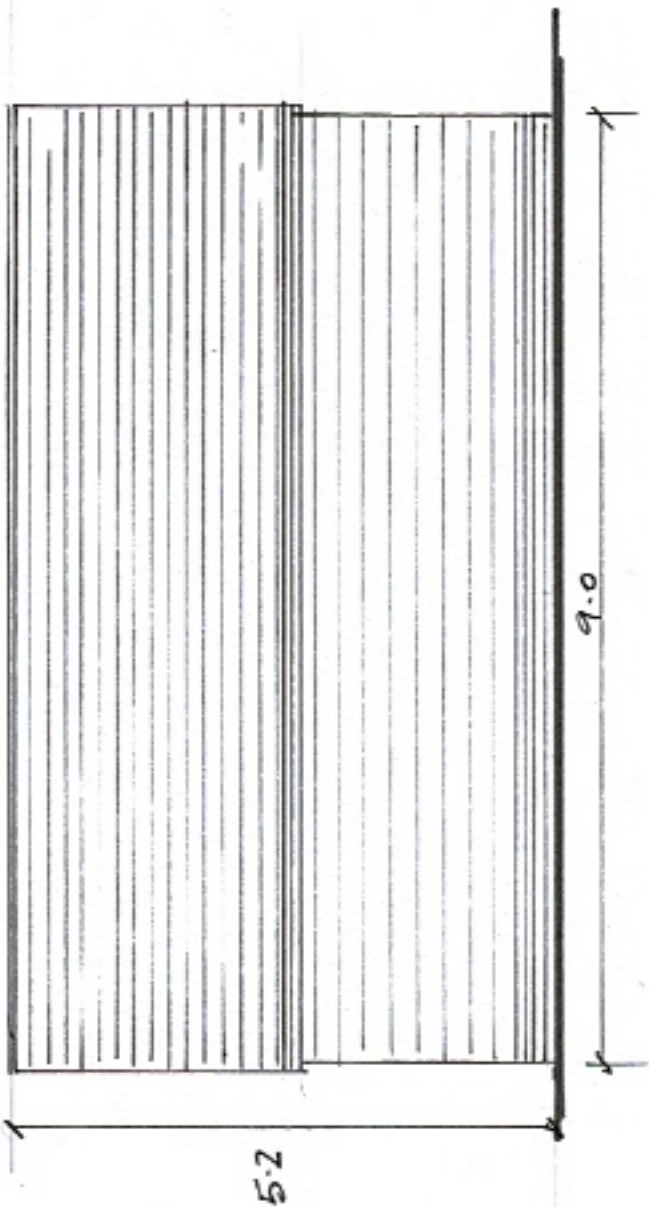


REAR ELEVATION

Materials

- Walls
- Roof
- Doors/
window
- RWG

- stained timber boarding
brickwork plinth.
- slate
- timber, stained
- black upvc

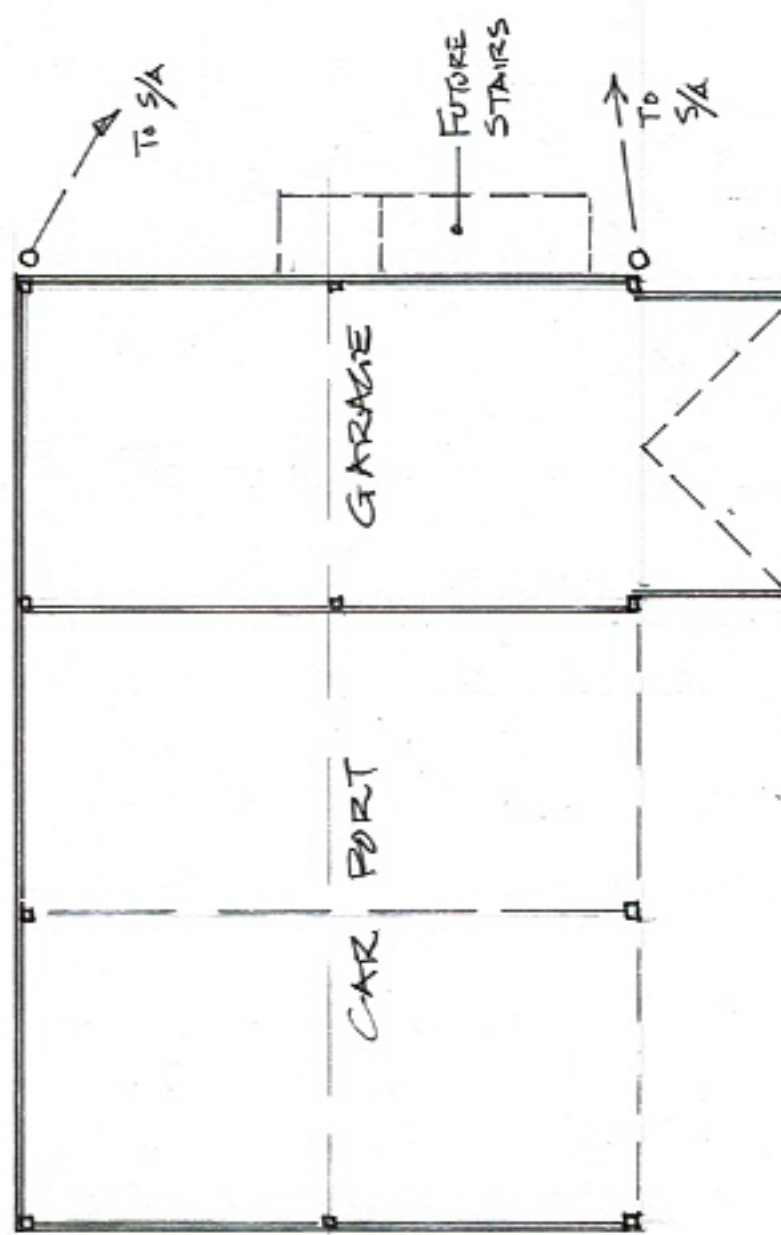

FORECAST

FLOOR PLAN

SIDE ELEVATION

Proposed garage and store, extension of
driveway, new access gates, and front porch,
The Beeches, 93 High Street, Aylburton, Glos.,
for Mr & Mrs J Shirley