

01 Ground Floor
 scale 1:100 @ A3
 1:50 @ A1; 1:100 @ A3


02 First Floor
 scale 1:100 @ A3
 1:50 @ A1; 1:100 @ A3

03 Loft Plan
 scale 1:100 @ A3
 1:50 @ A1; 1:100 @ A3

NOTE

Site Area = 91.76 sqm
 Proposed additional GEA area:
 Loft = 19 cubic metres
 First floor = 14.37 sqm
 Ground floor = 25.93 sqm

P00	Issued for planning	VT	VT	24.11.21
Rev	Description	Drawn	Chk'd	Date
SAFETY, HEALTH AND ENVIRONMENT INFORMATION				
Based on the use of experienced and competent contractors working to an approved method statement list unusual residual hazards / risks are listed below or the statement 'NO UNUSUAL RISKS'				
Construction	C1			
	C2			
Operations	O1			
	O2			
Maintenance	M1			
	M2			
Dismantling / Demolition	D1			
	D2			

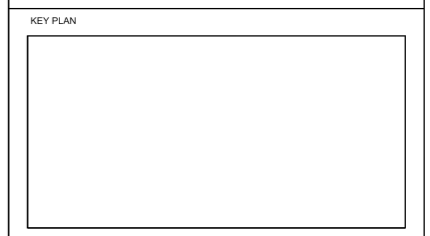

10 Fishermans Drive, SE16

Proposed
 DRAWING TITLE
 Ground Floor Plan
 First Floor Plan
 Loft Plan

STATUS	PROJECT NO.			
Planning	10.FD			
DRAWING NUMBER				
A	10FD - PL - 102			
ORIGINATOR	DATE	SCALE @A3	CONTENT	NUMBER
	24.11.21	1:100	A3	P00
CHECKED	APPROVED	NOTES		
VT	VT	USE FIGURED DIMENSIONS IN PREFERENCE TO SCALED. CHECK ALL DIMENSIONS ON SITE BEFORE FABRICATION OR SETTING OUT.		